



FRONT ISOMETRIC




3 SITE PLAN
SCALE: 1/8" = 1'-0"

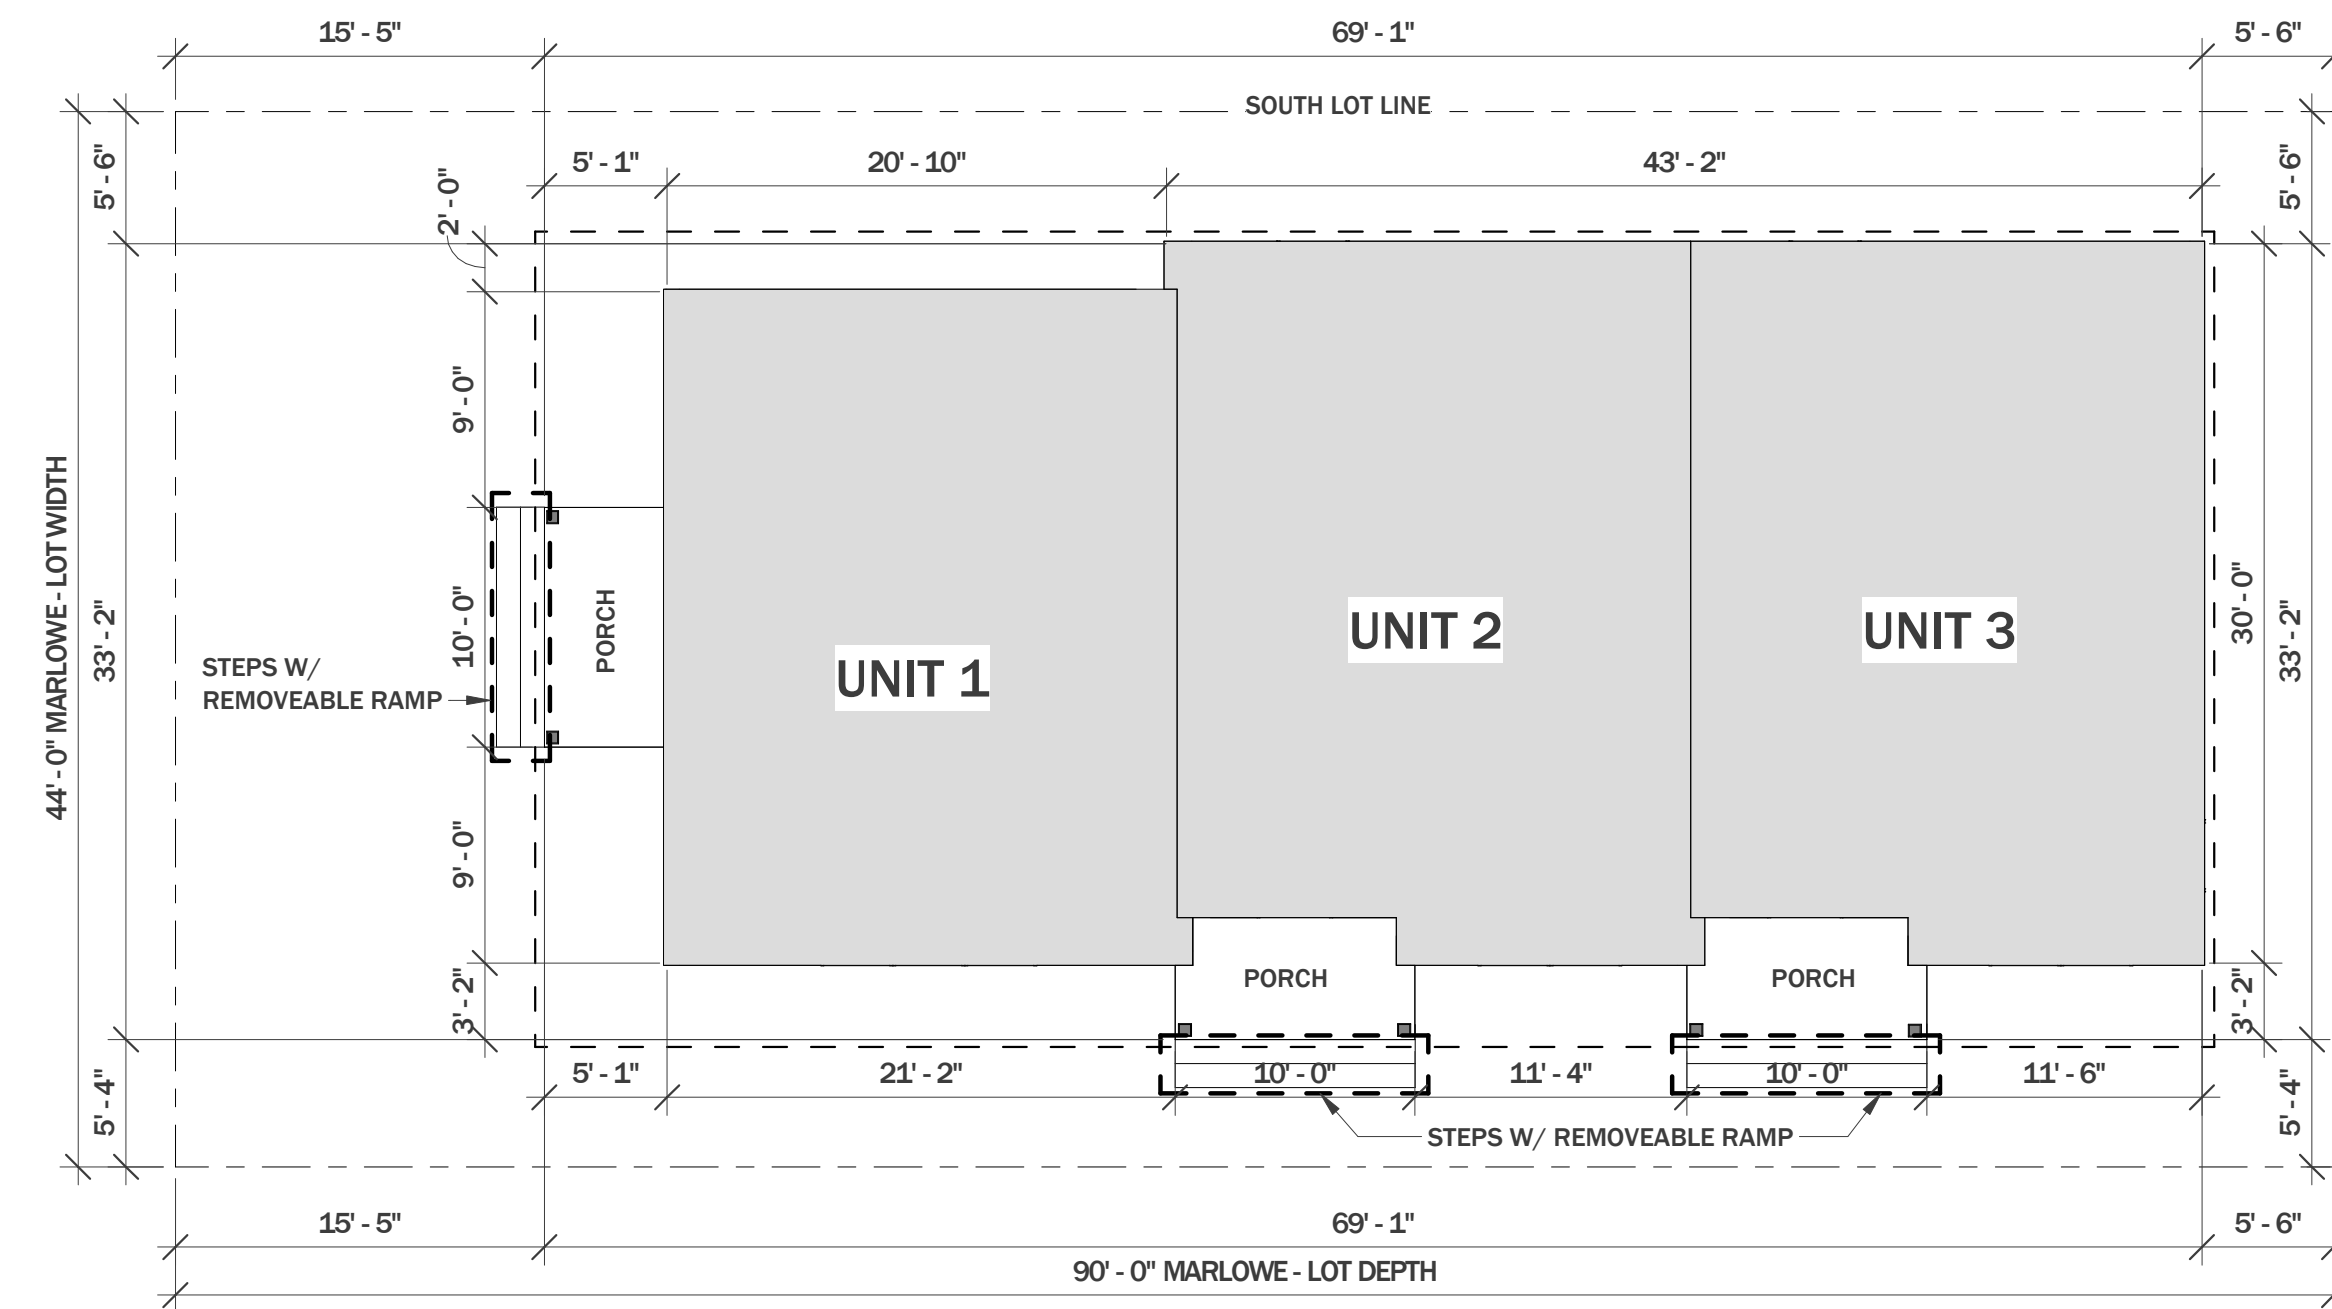

SIDE PERSPECTIVE

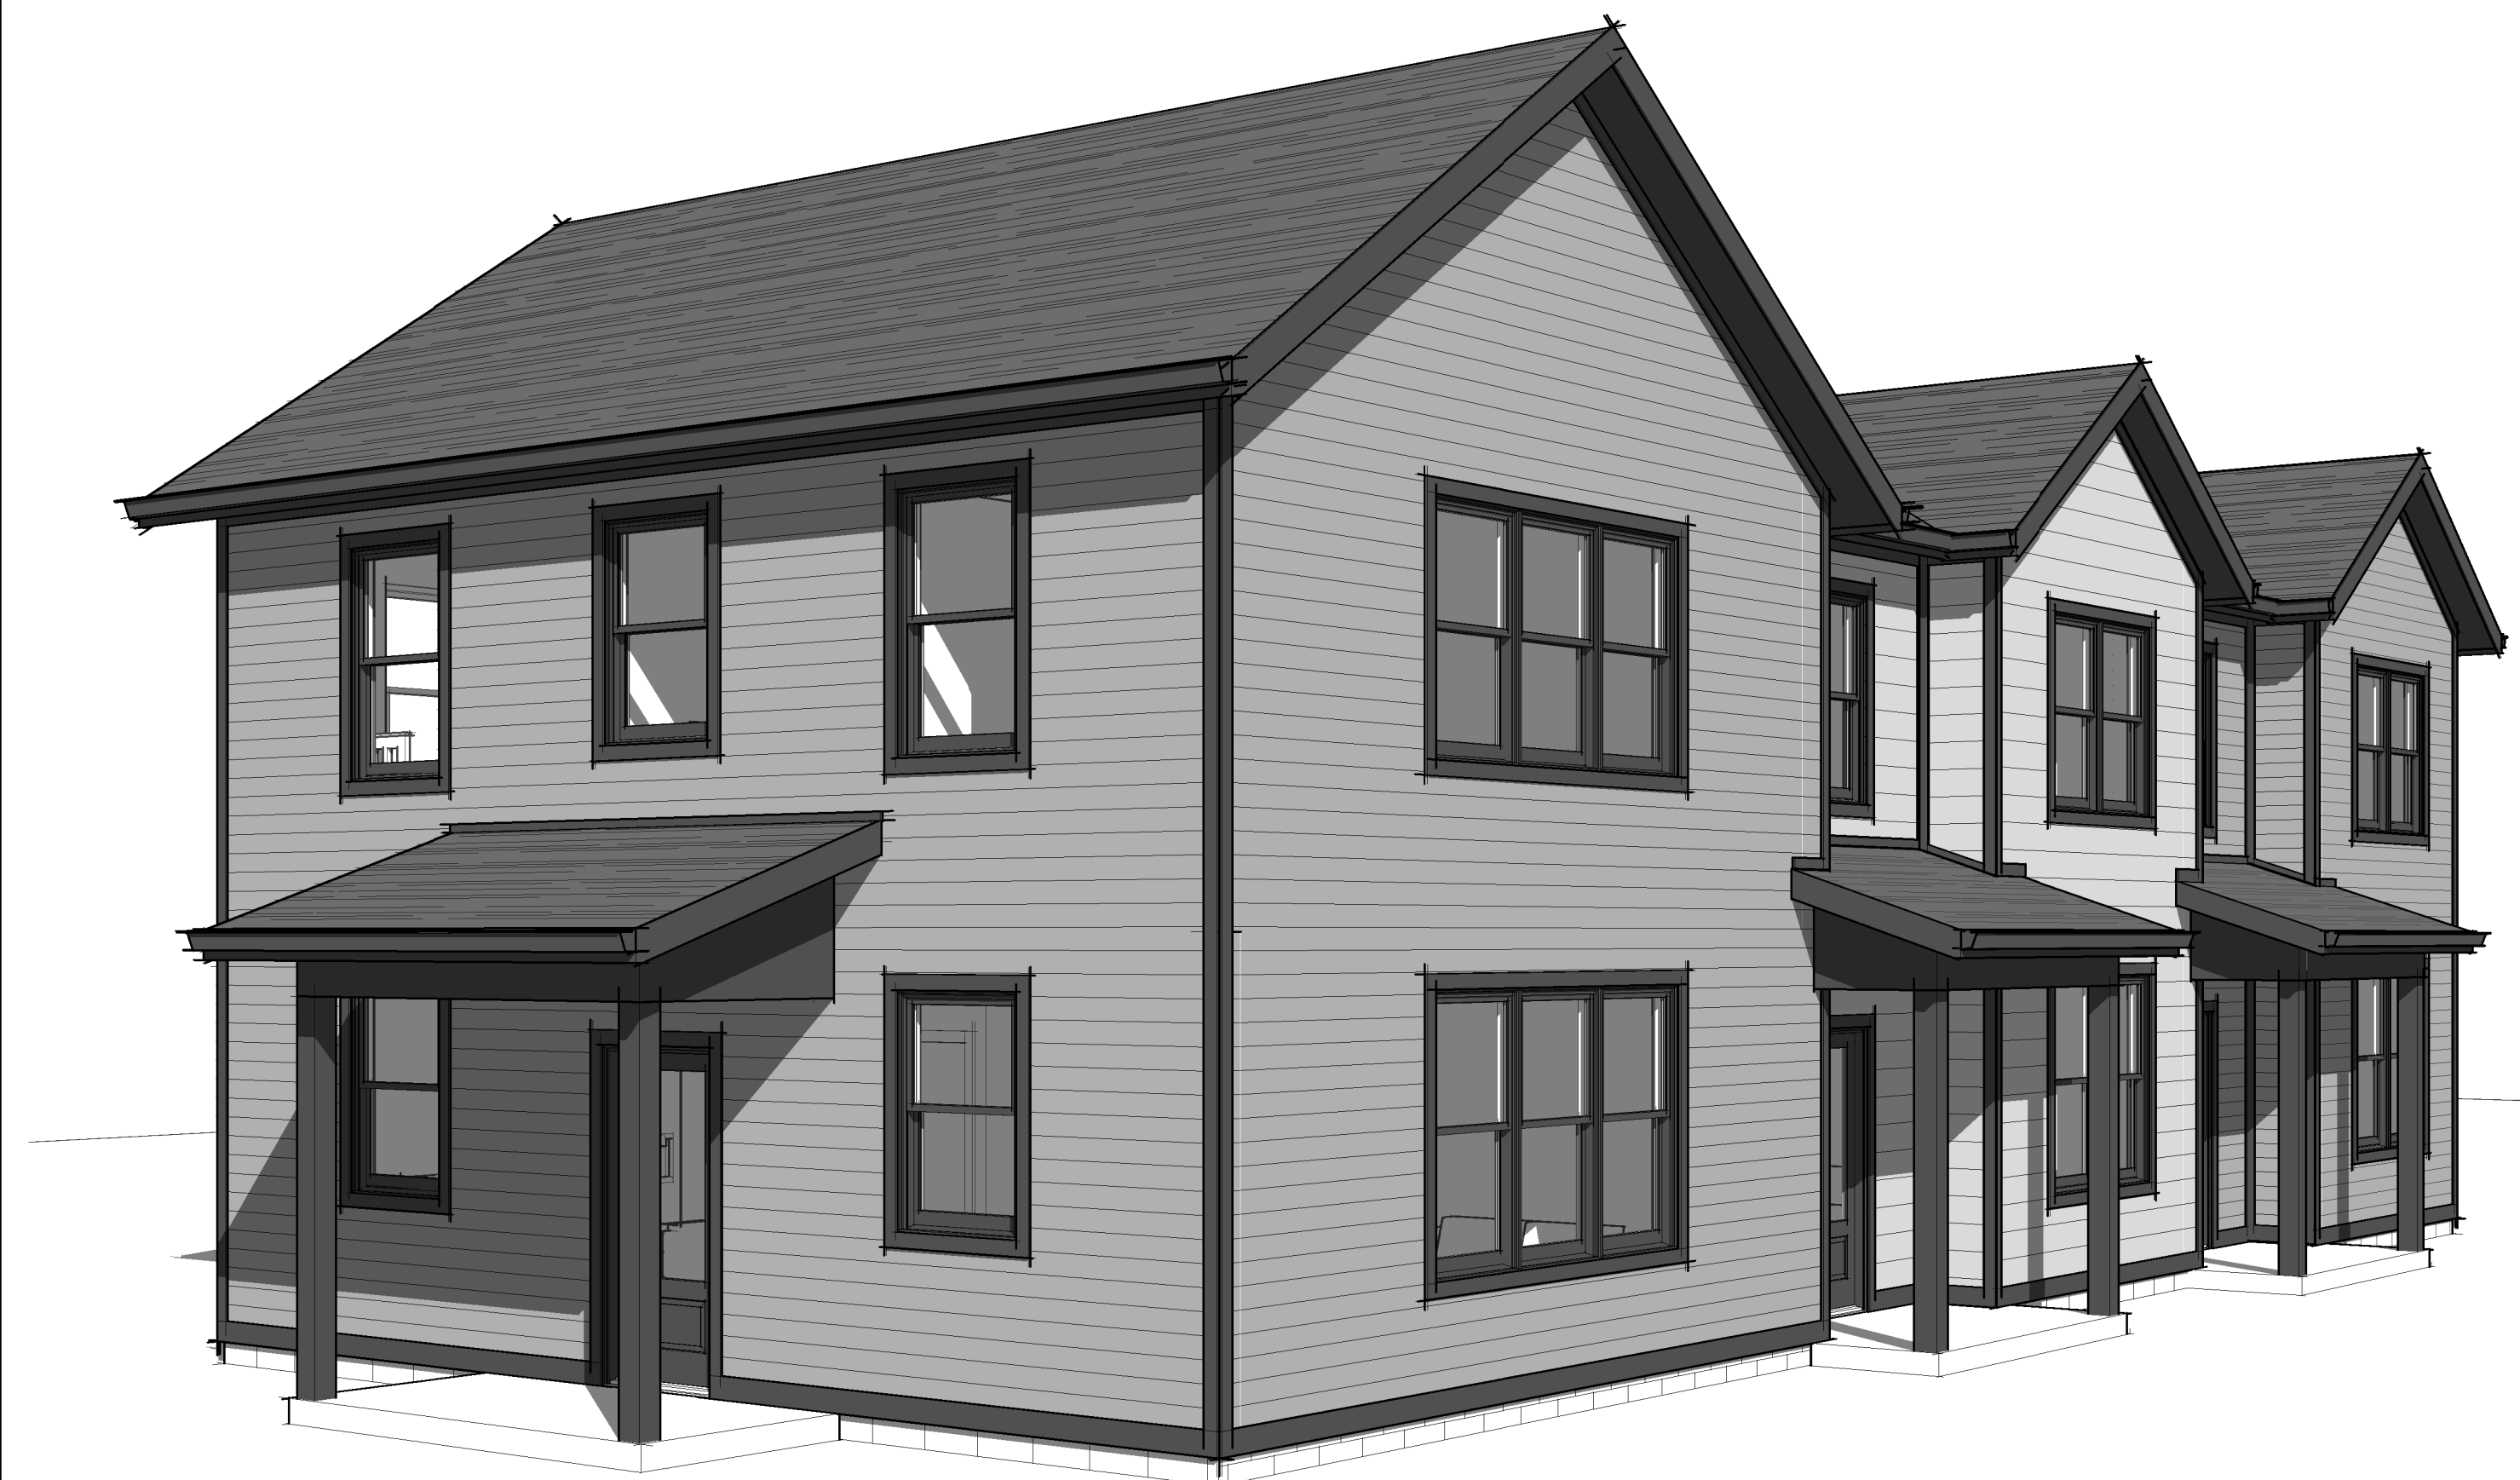

CORNER PERSPECTIVE

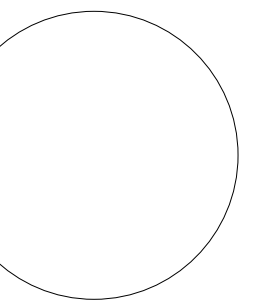


REVISION	DATE
DESIGN REVISION 1	06-26-2023

NOTES:
NOT FOR CONSTRUCTION

DATE: 06-27-2023
PROJECT NO: 23-005
DRAWN BY: NH

**SITE PLAN & 3D
IMAGES**

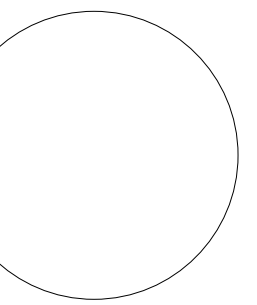

MARLOWE TOWNHOMES

1825 Marlowe Ave.,
Indianapolis, IN 46201


REVISION	DATE
DESIGN REVISION 1	06-26-2023

NOTES:
NOT FOR CONSTRUCTION



DATE:	06-27-2023
PROJECT NO	23-005
DRAWN BY:	NH

FLOOR PLAN

A2.1

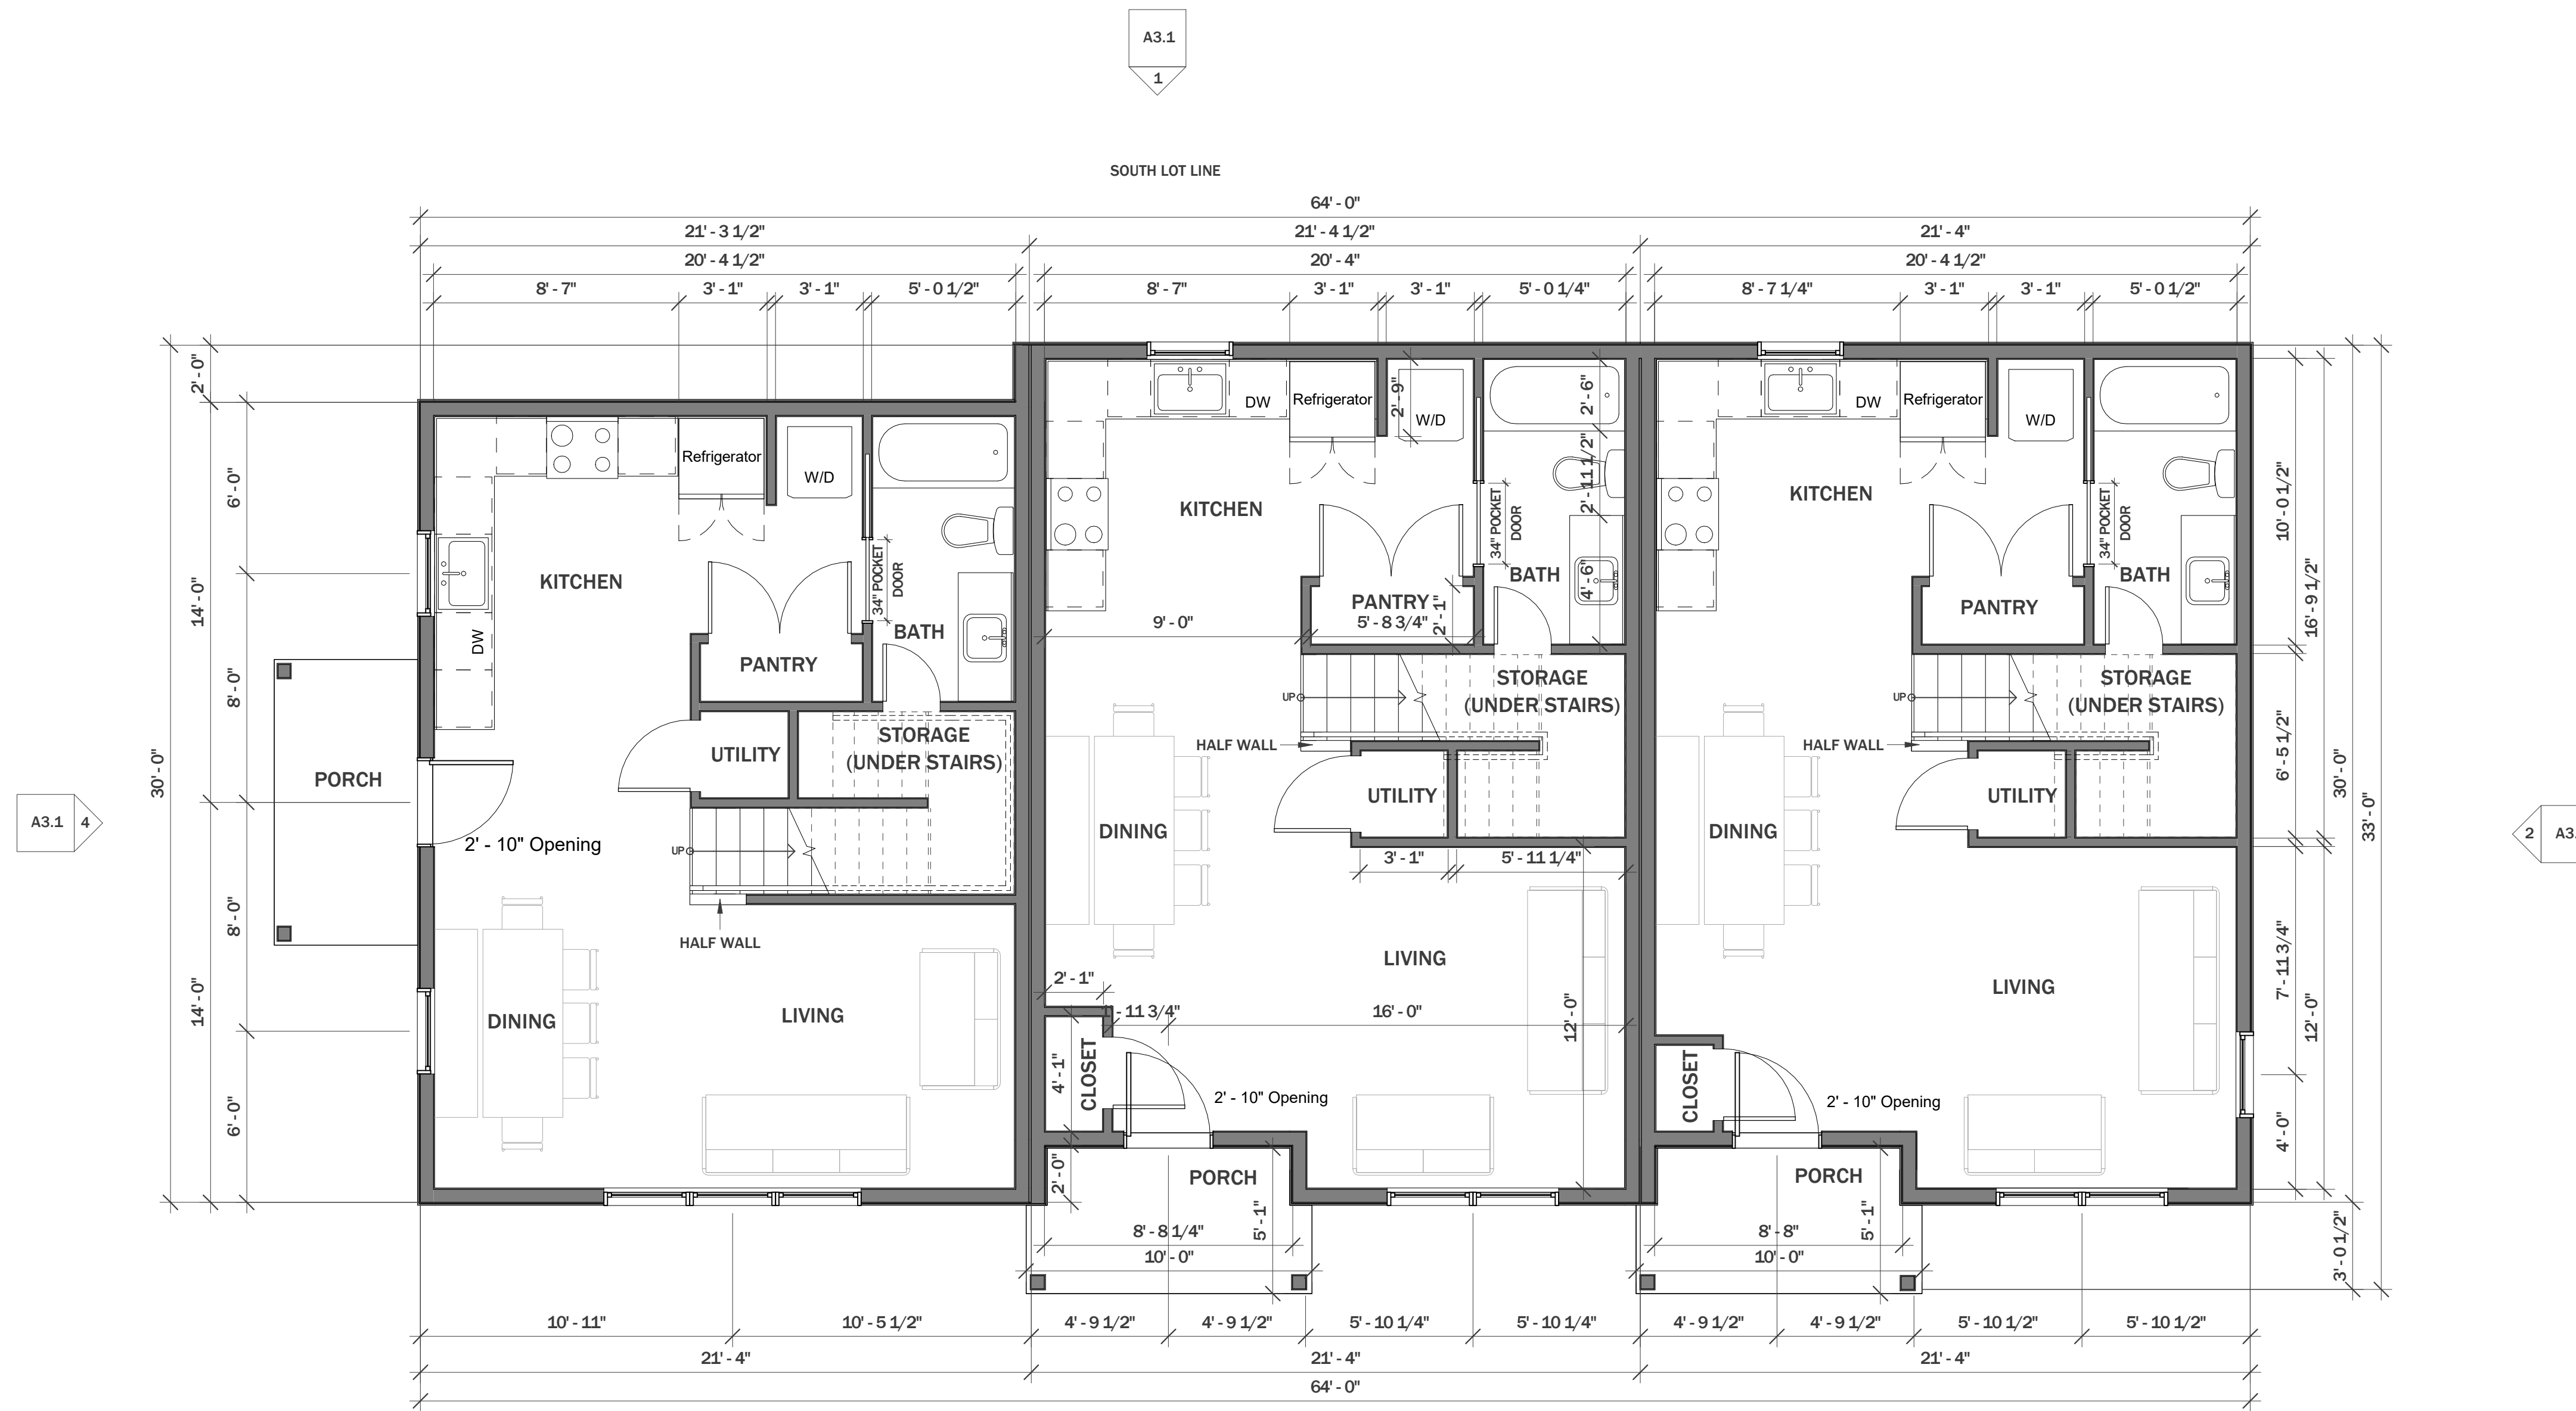


1 FIRST FLOOR
SCALE: 1/4" = 1'-0"

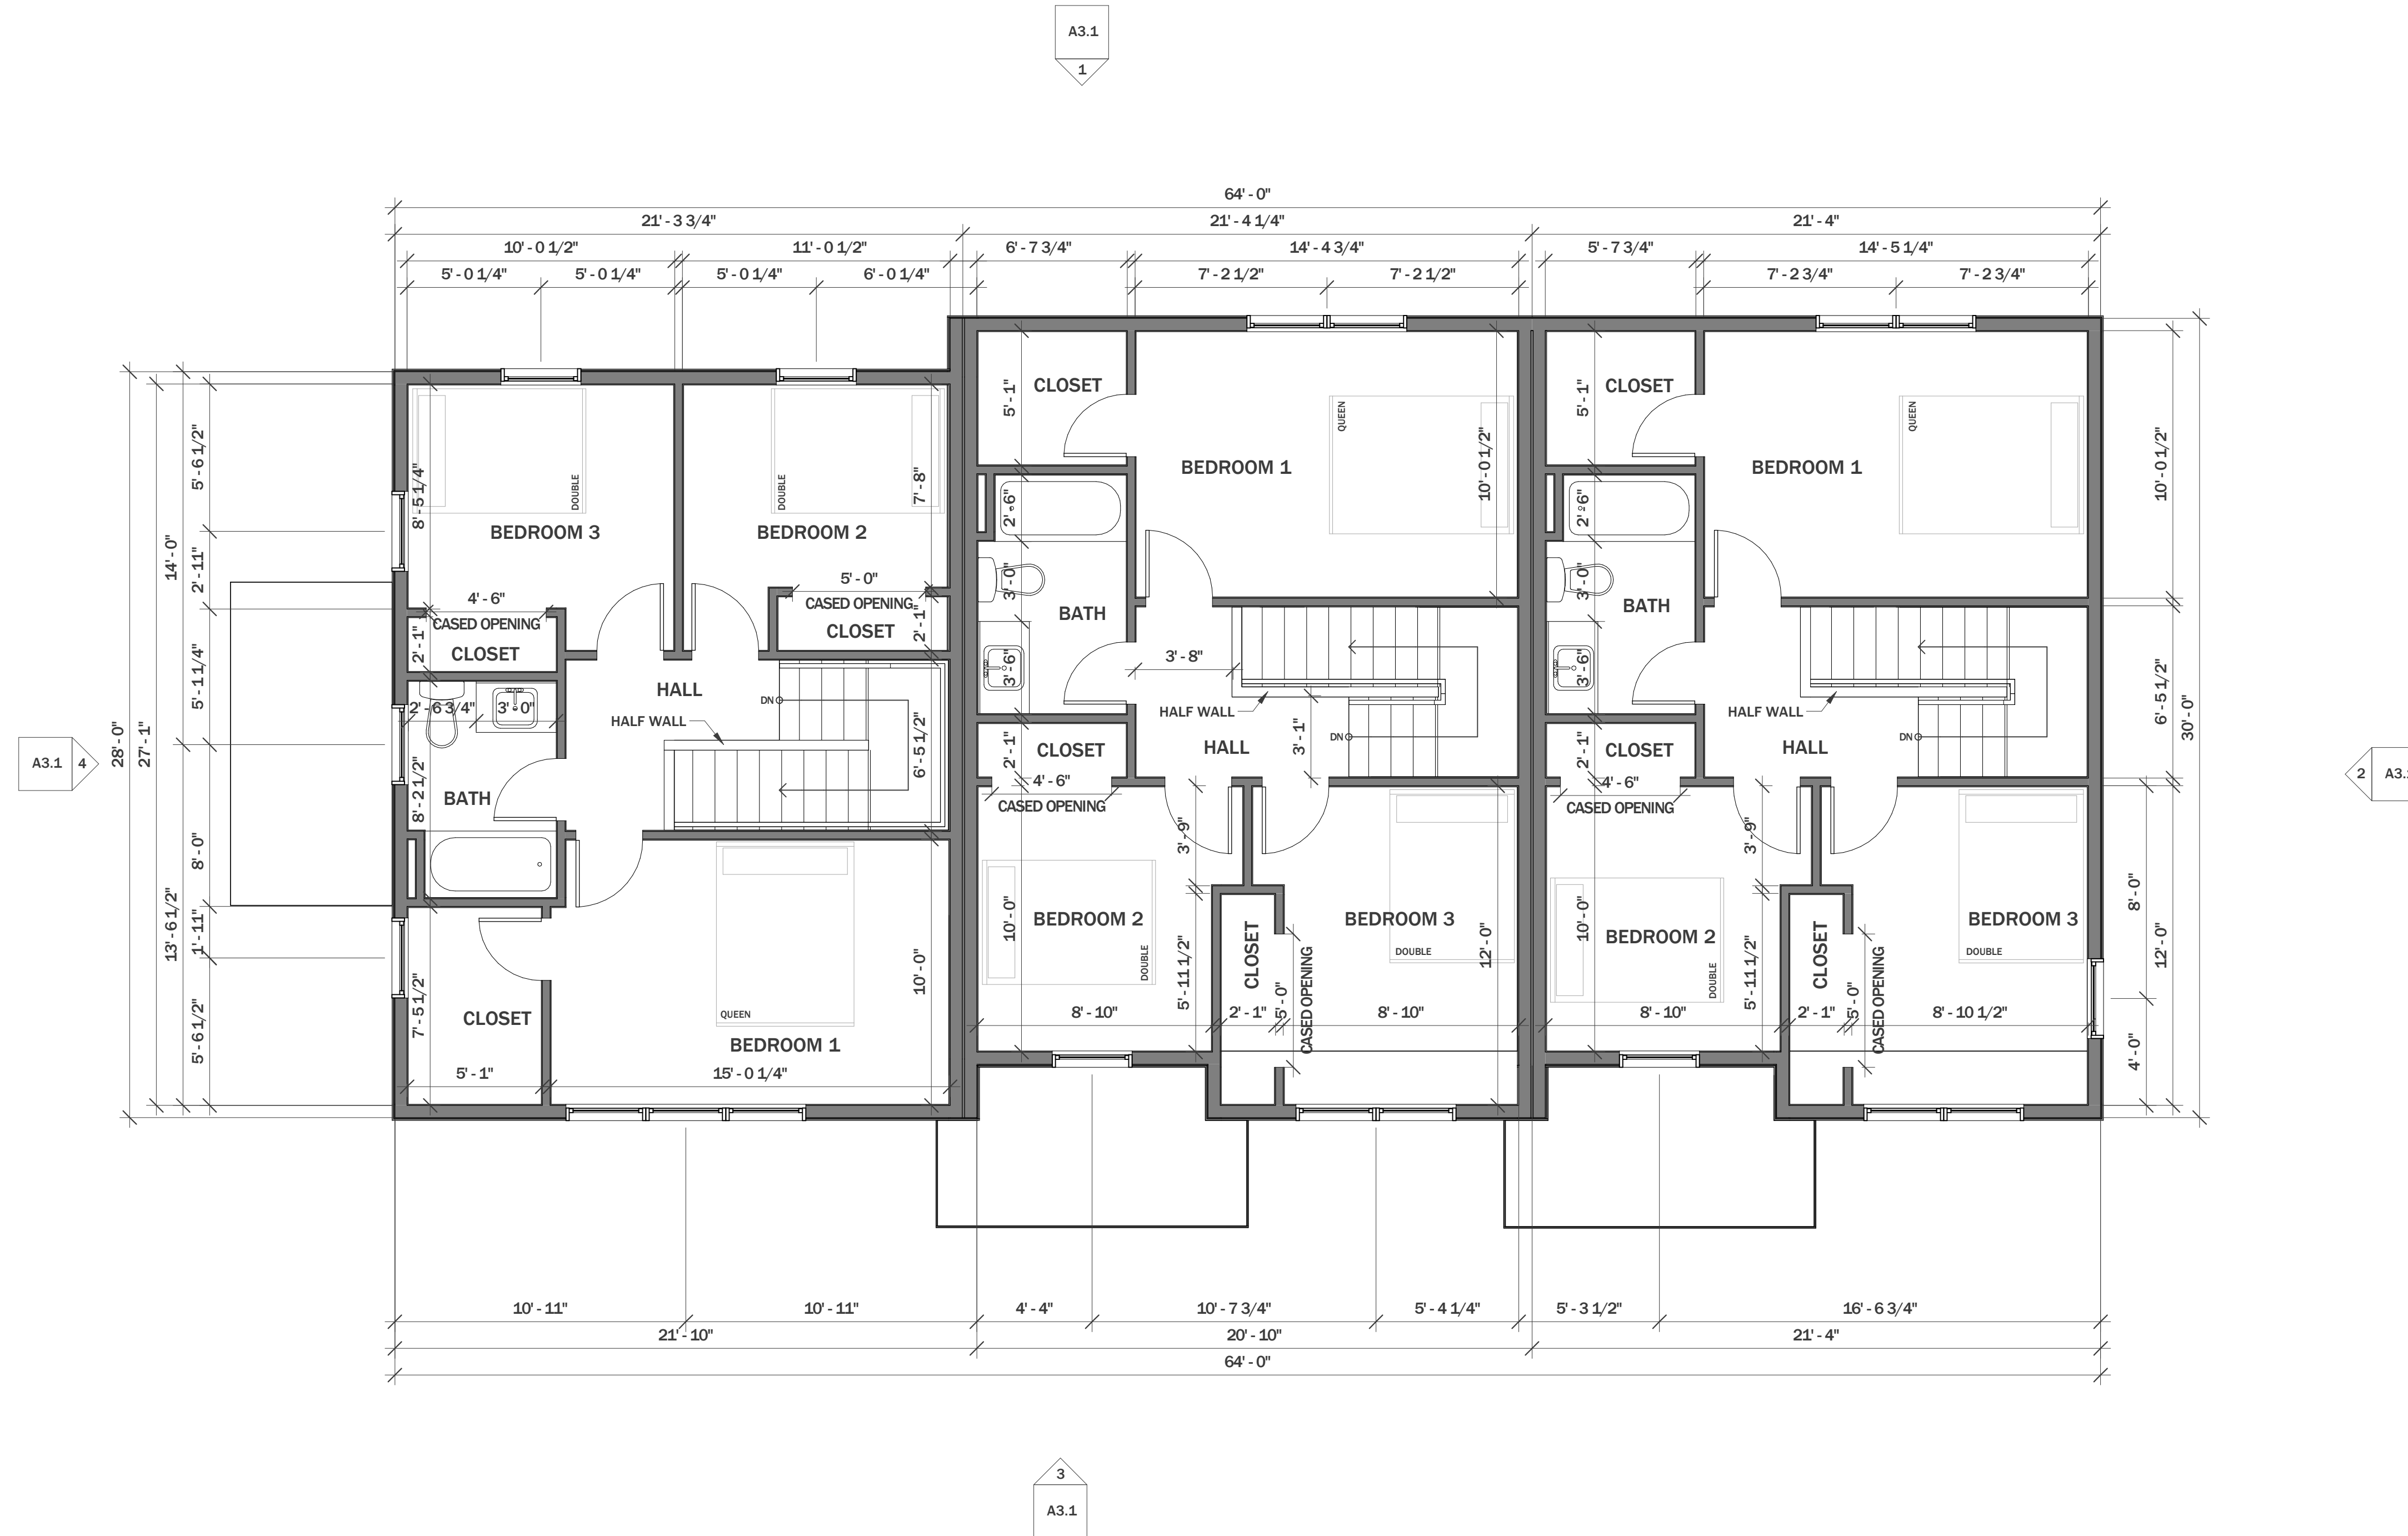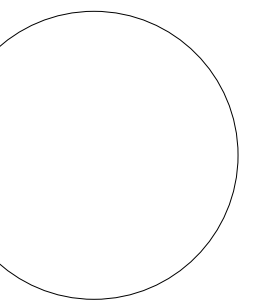

1 SECOND FLOOR
SCALE: 1/4" = 1'-0"



1 SOUTH ELEVATION
SCALE: 1/4" = 1'-0"

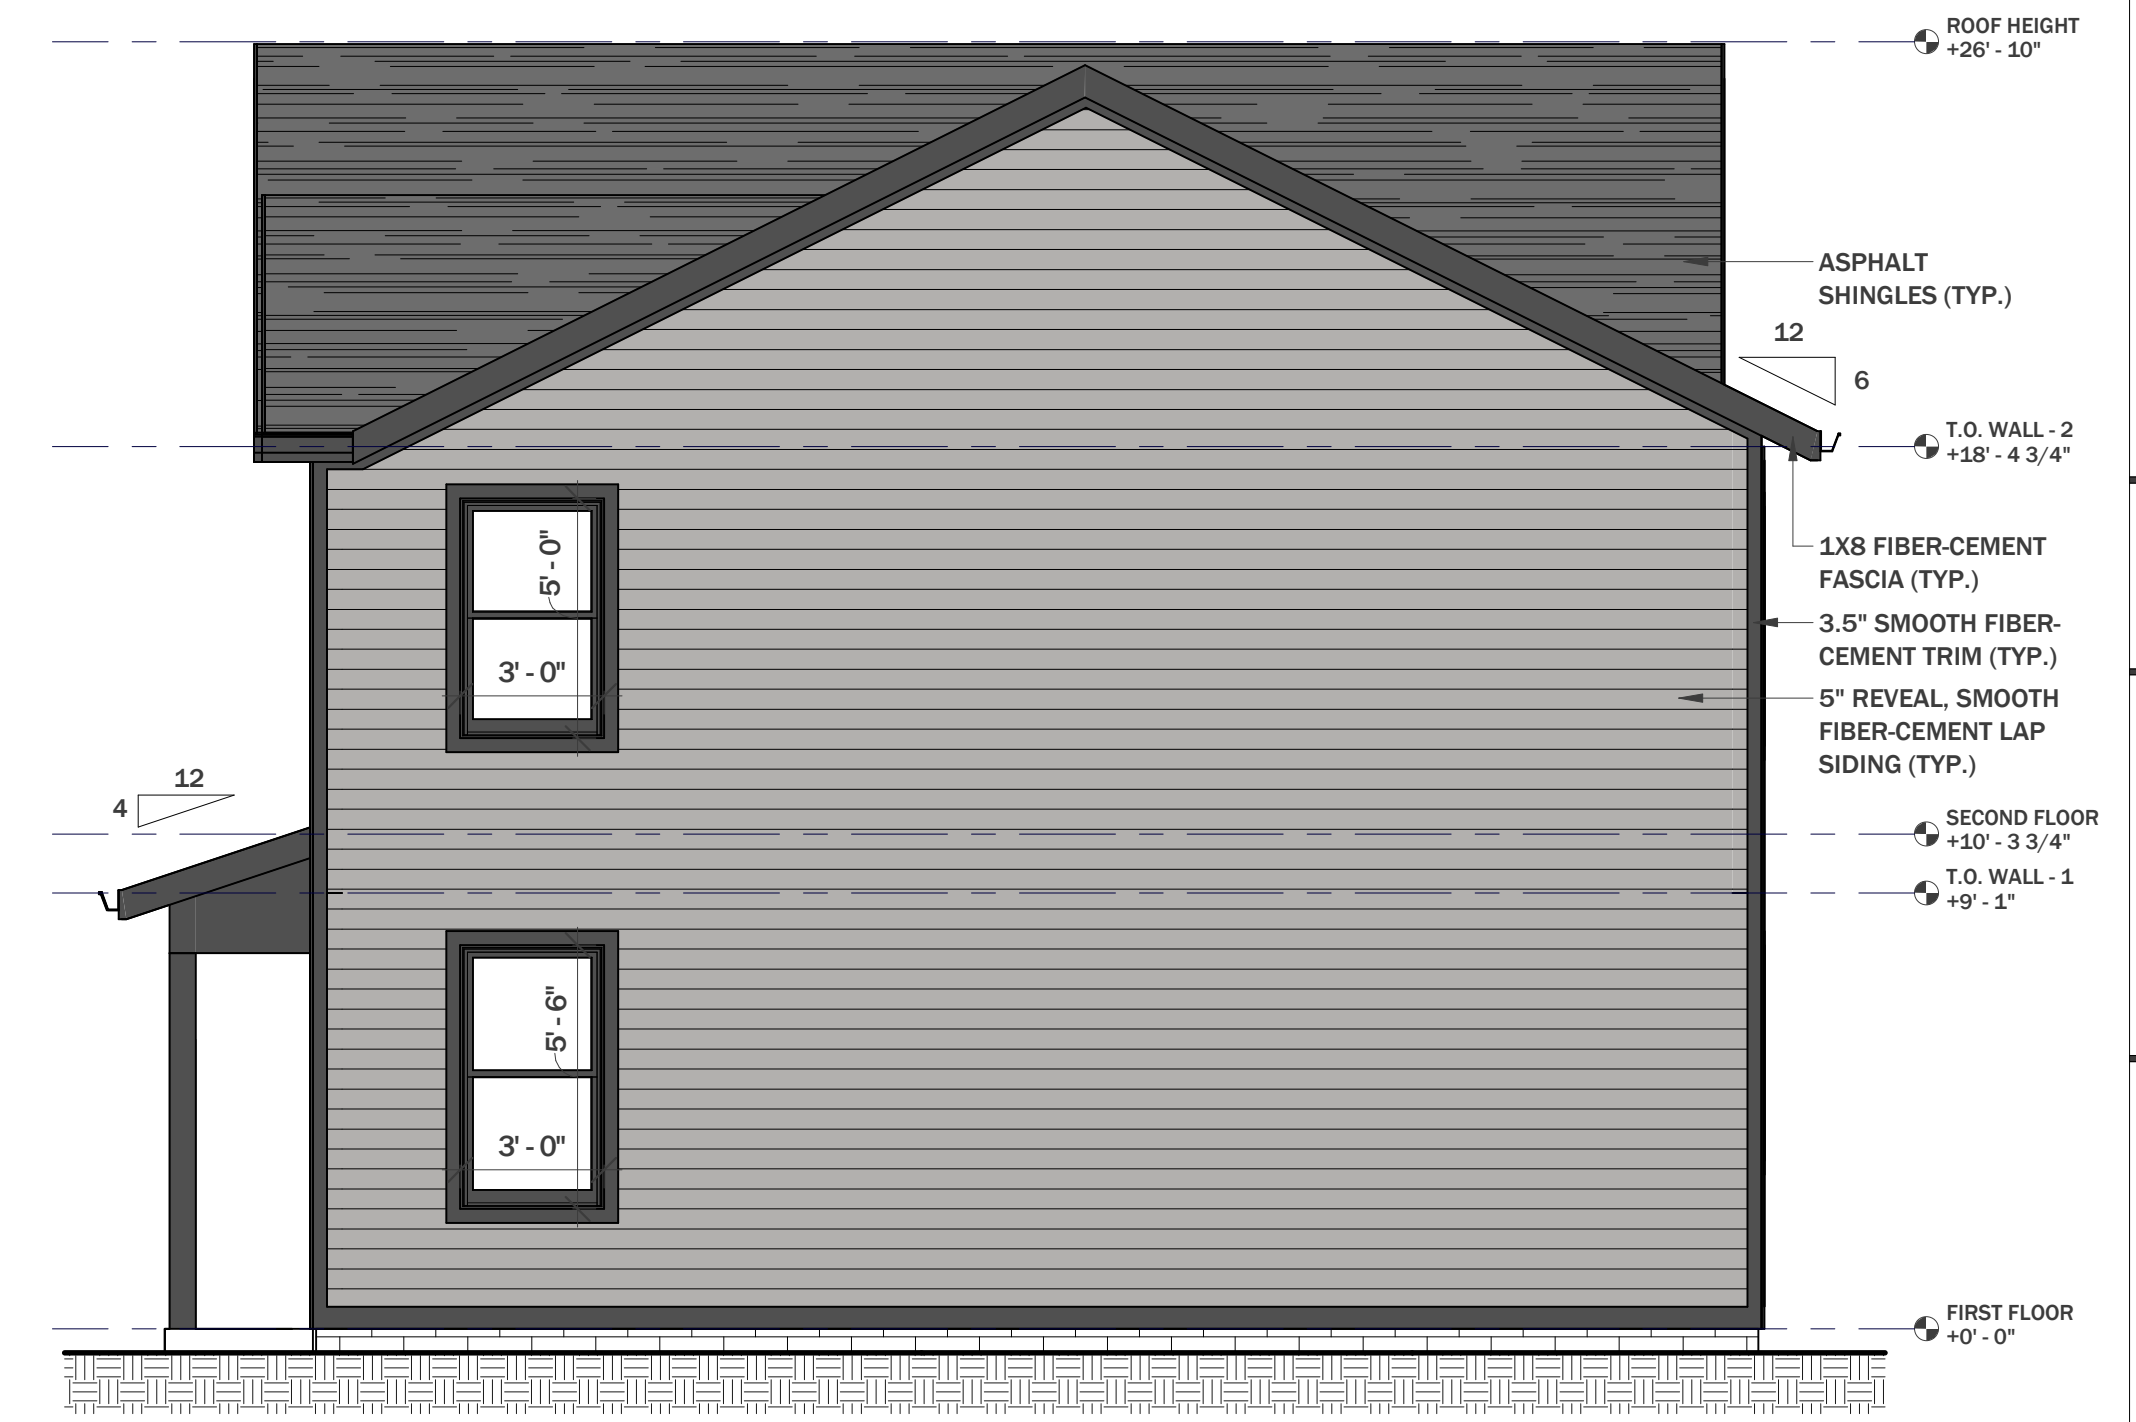


2 WEST ELEVATION
SCALE: 1/4" = 1'-0"



3 NORTH ELEVATION
SCALE: 1/4" = 1'-0"



4 EAST ELEVATION
SCALE: 1/4" = 1'-0"

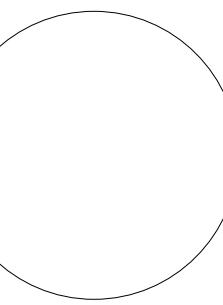

REVISION	DATE
DESIGN REVISION 1	06-26-2023

NOTES:
NOT FOR CONSTRUCTION

DATE: 06-27-2023
PROJECT NO: 23-005
DRAWN BY: NH

ELEVATIONS