




FRONT PERSPECTIVE #2

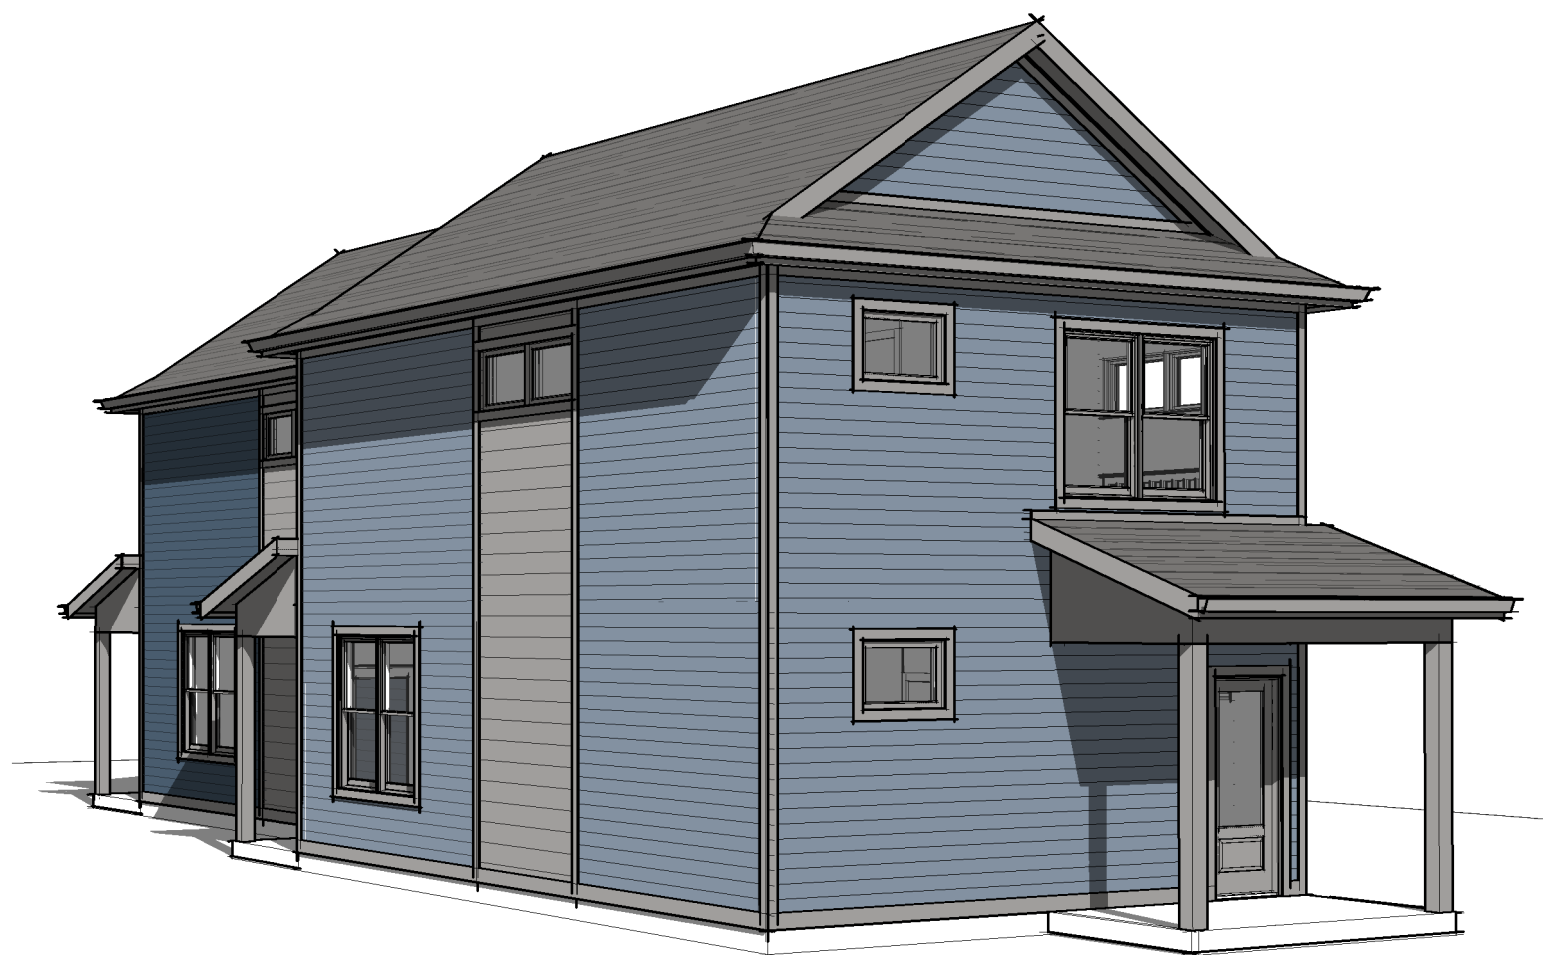


REAR PERSPECTIVE #2

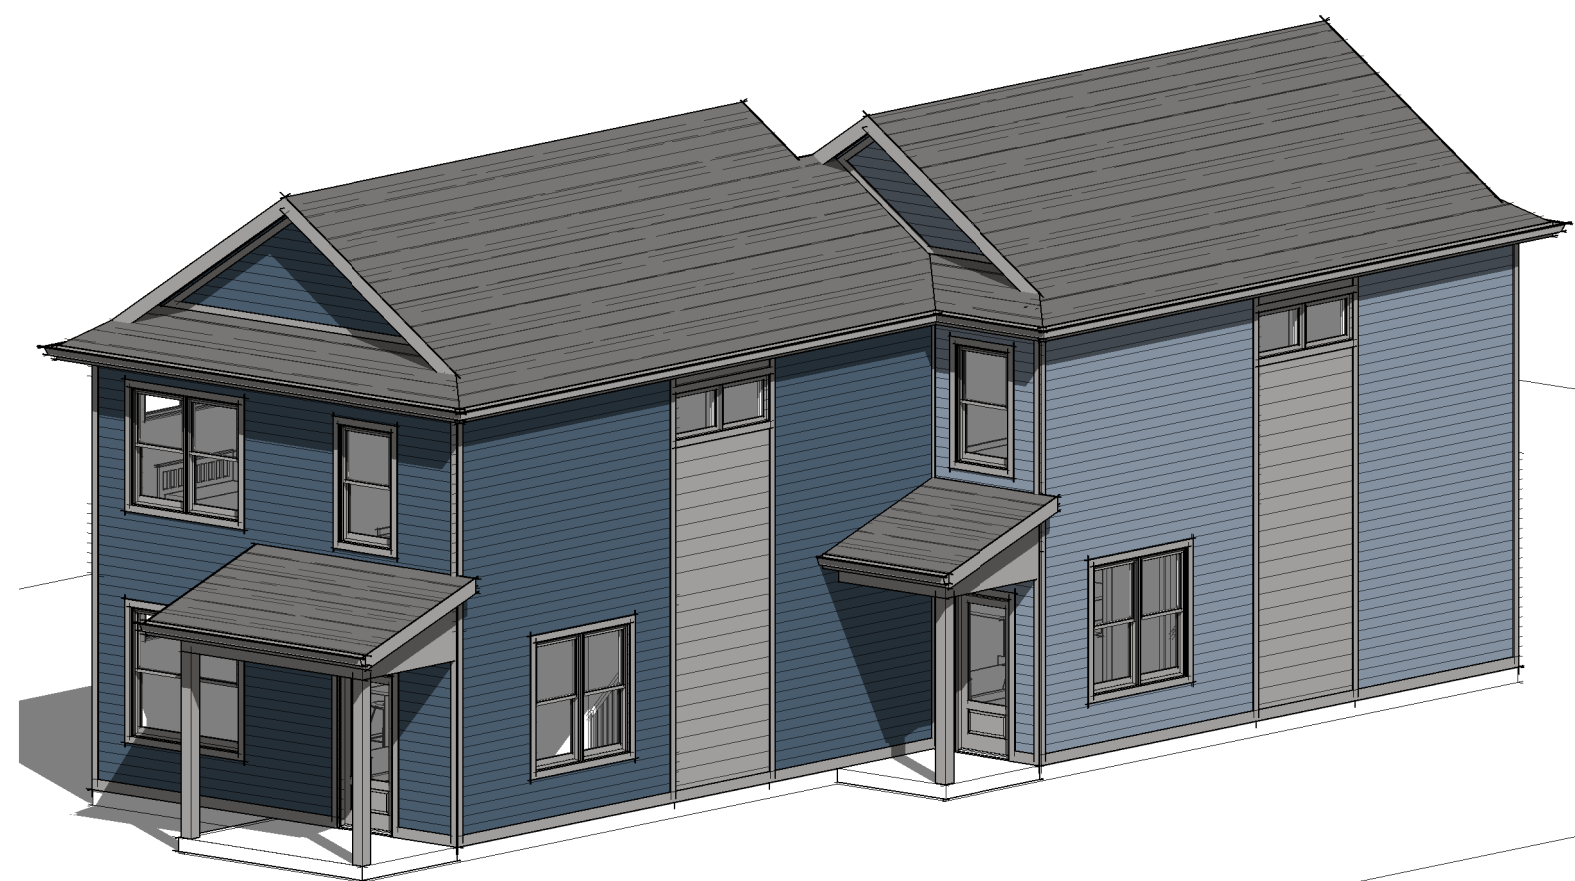


FRONT ISOMETRIC #1

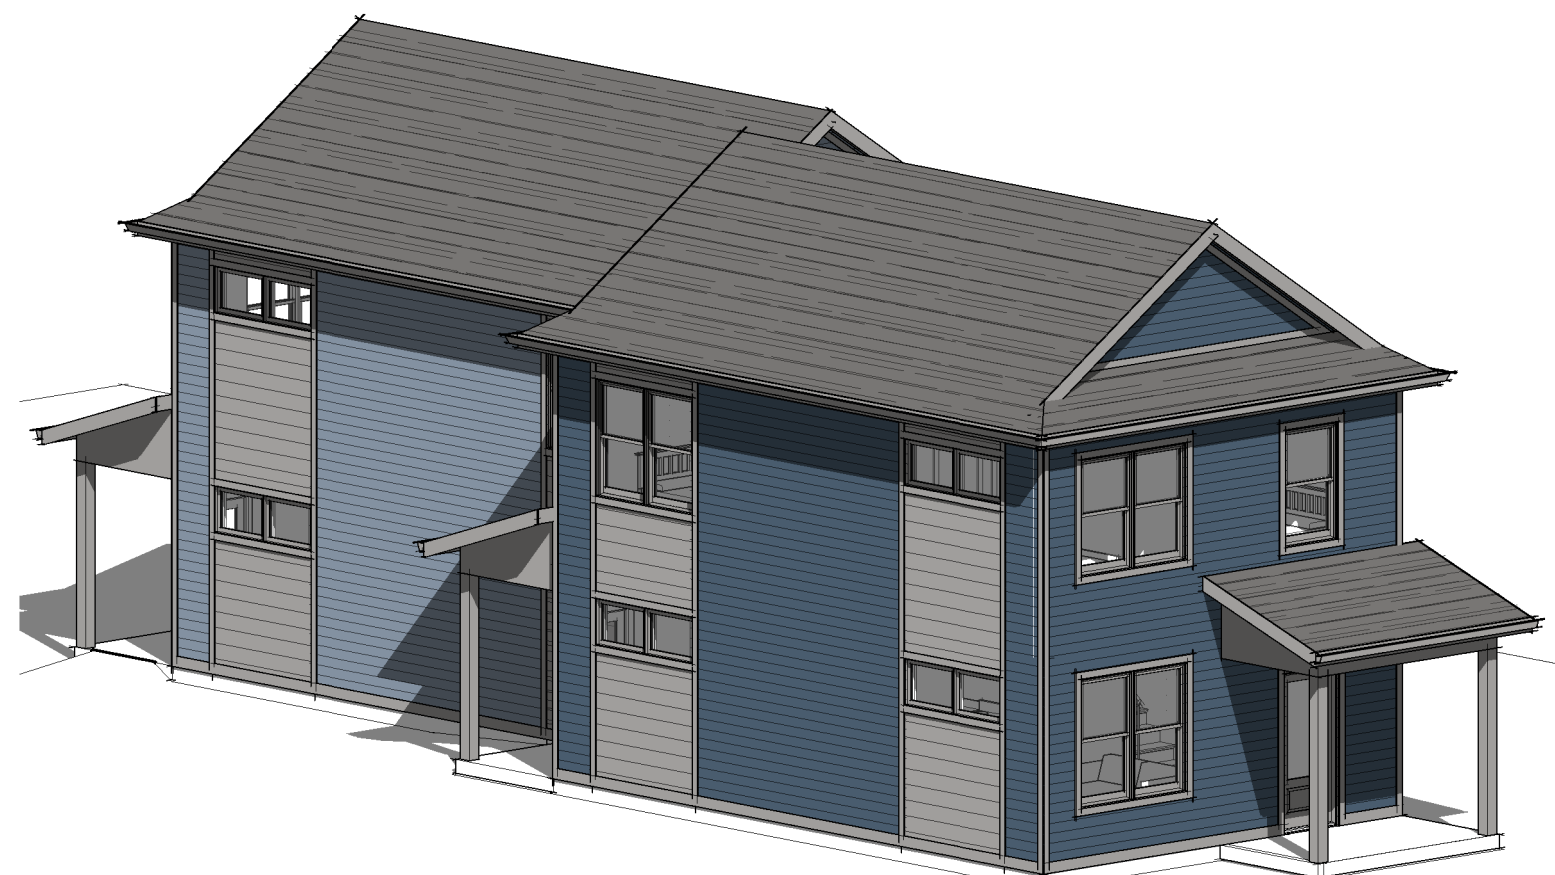


FRONT ISOMETRIC #2

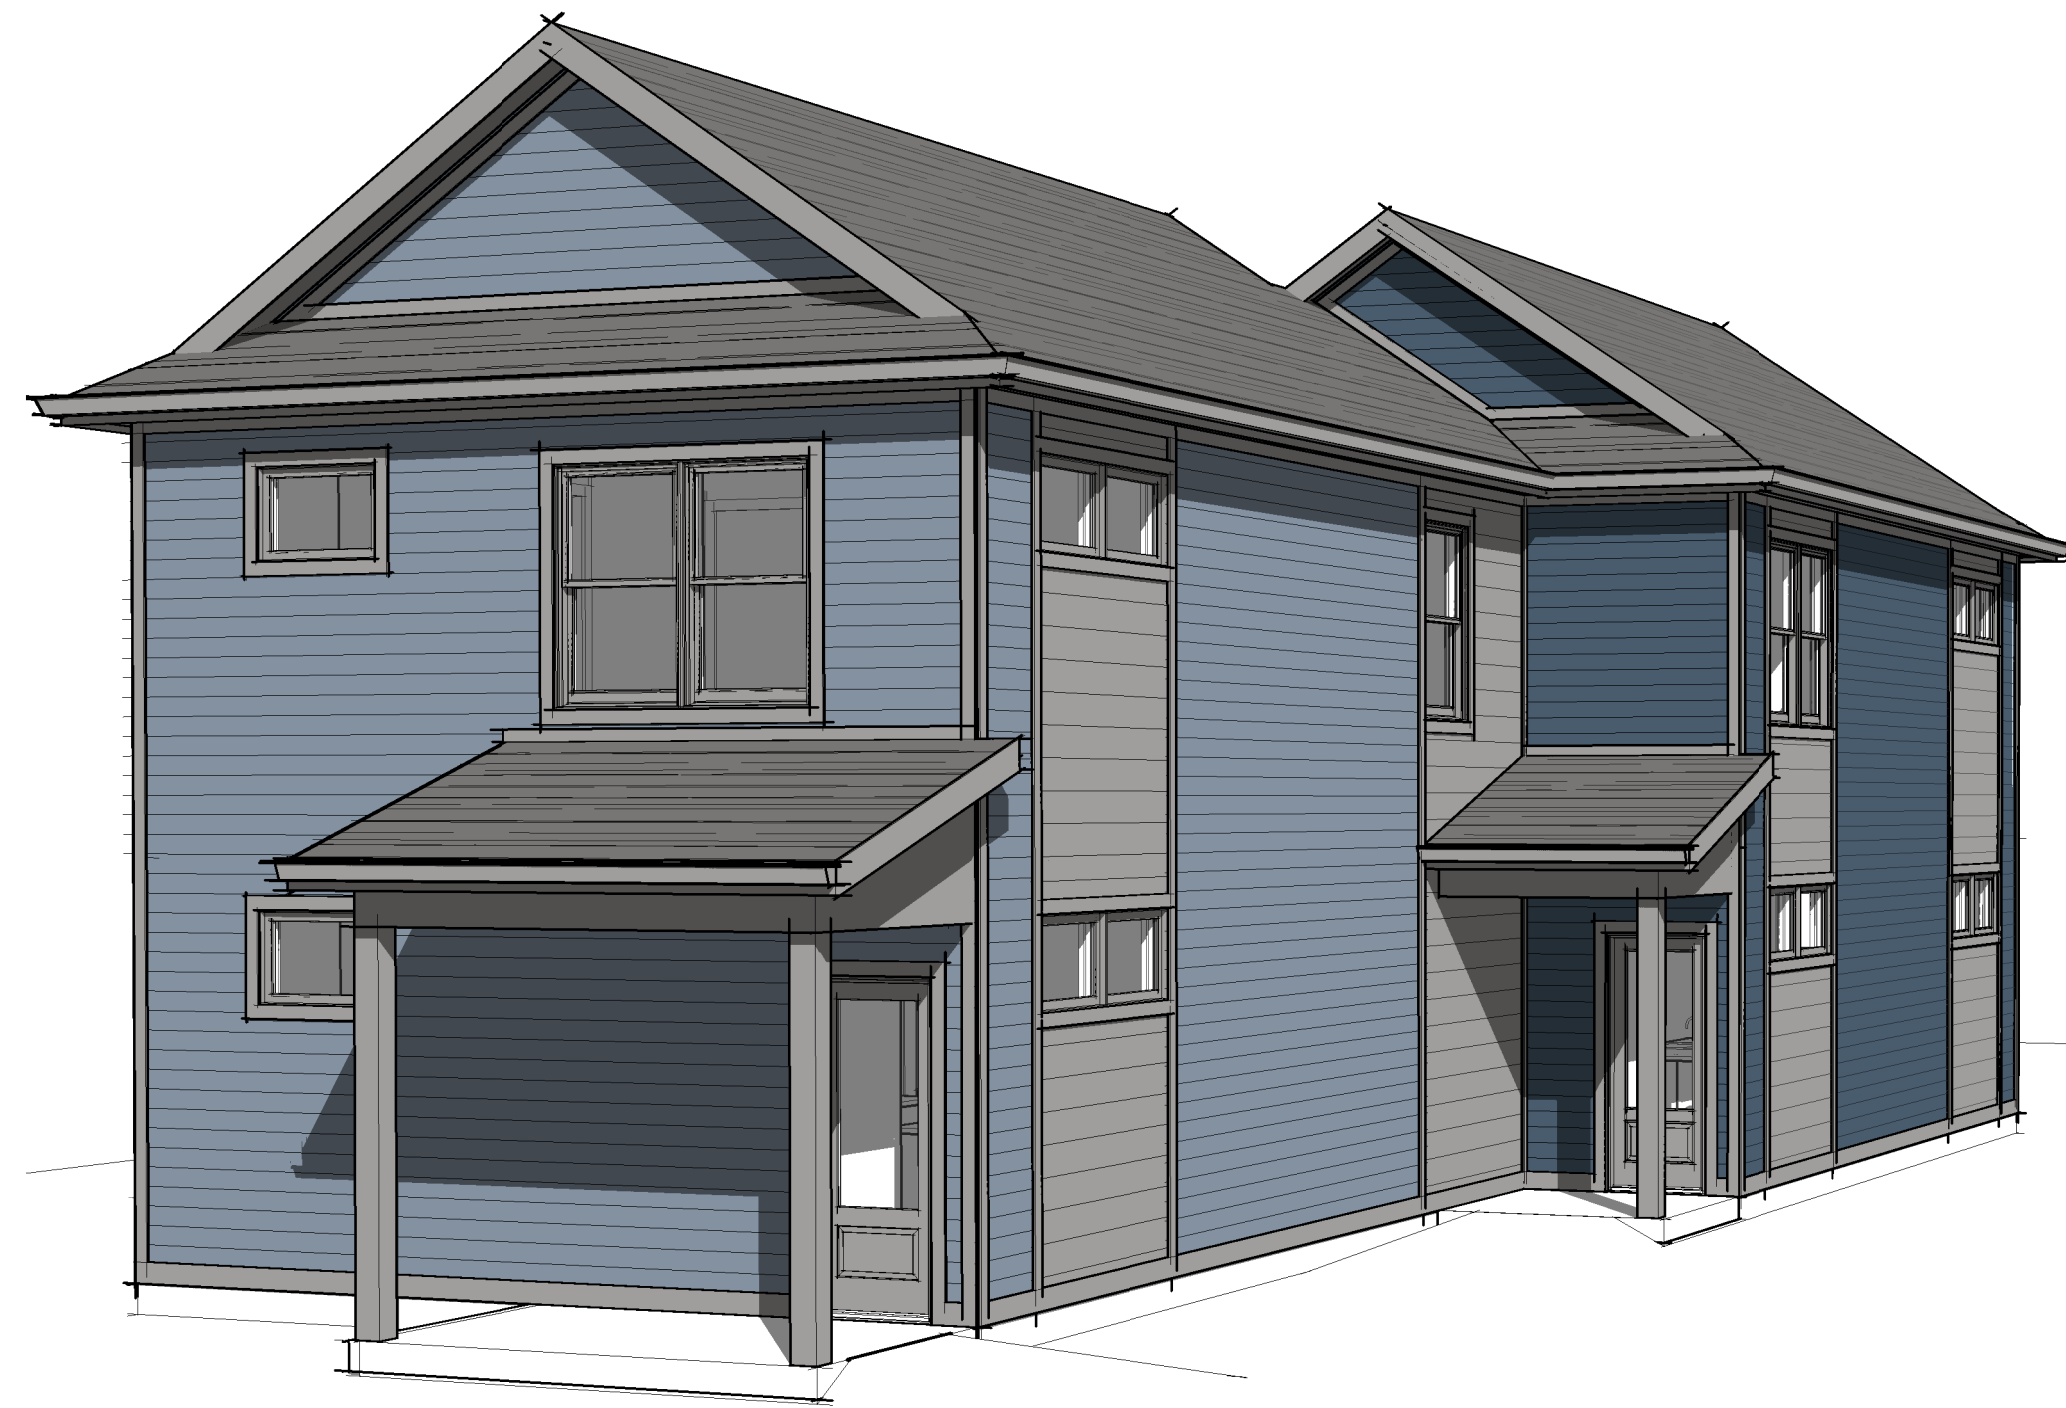


REAR PERSPECTIVE #1

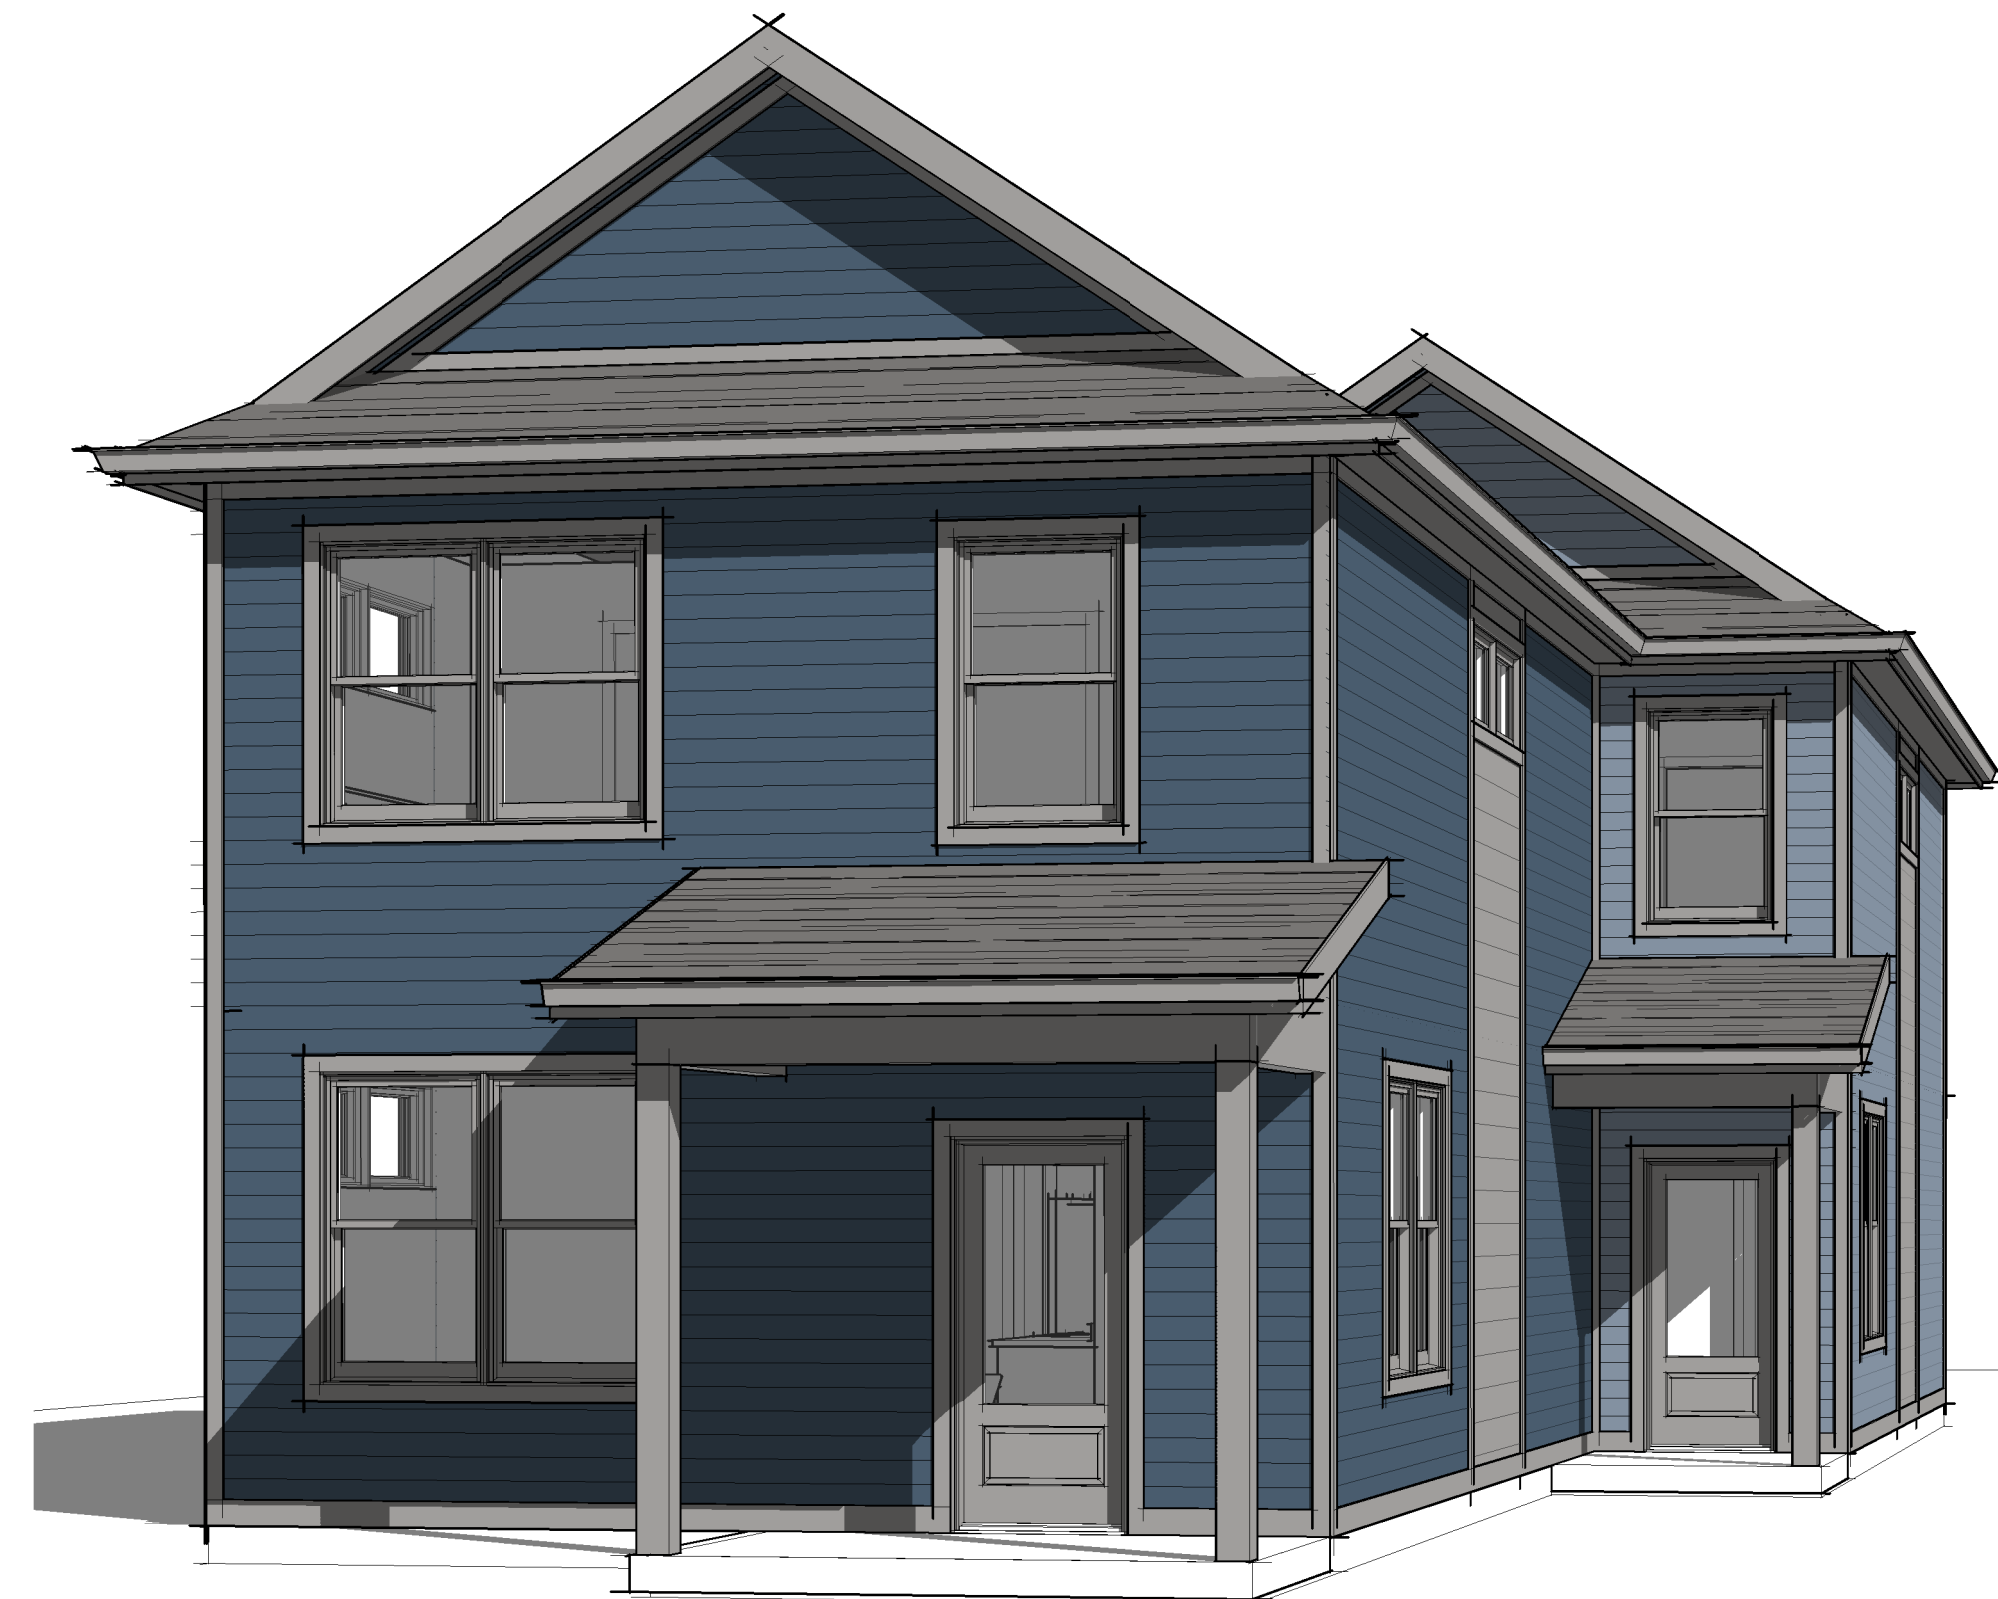

FRONT PERSPECTIVE #1

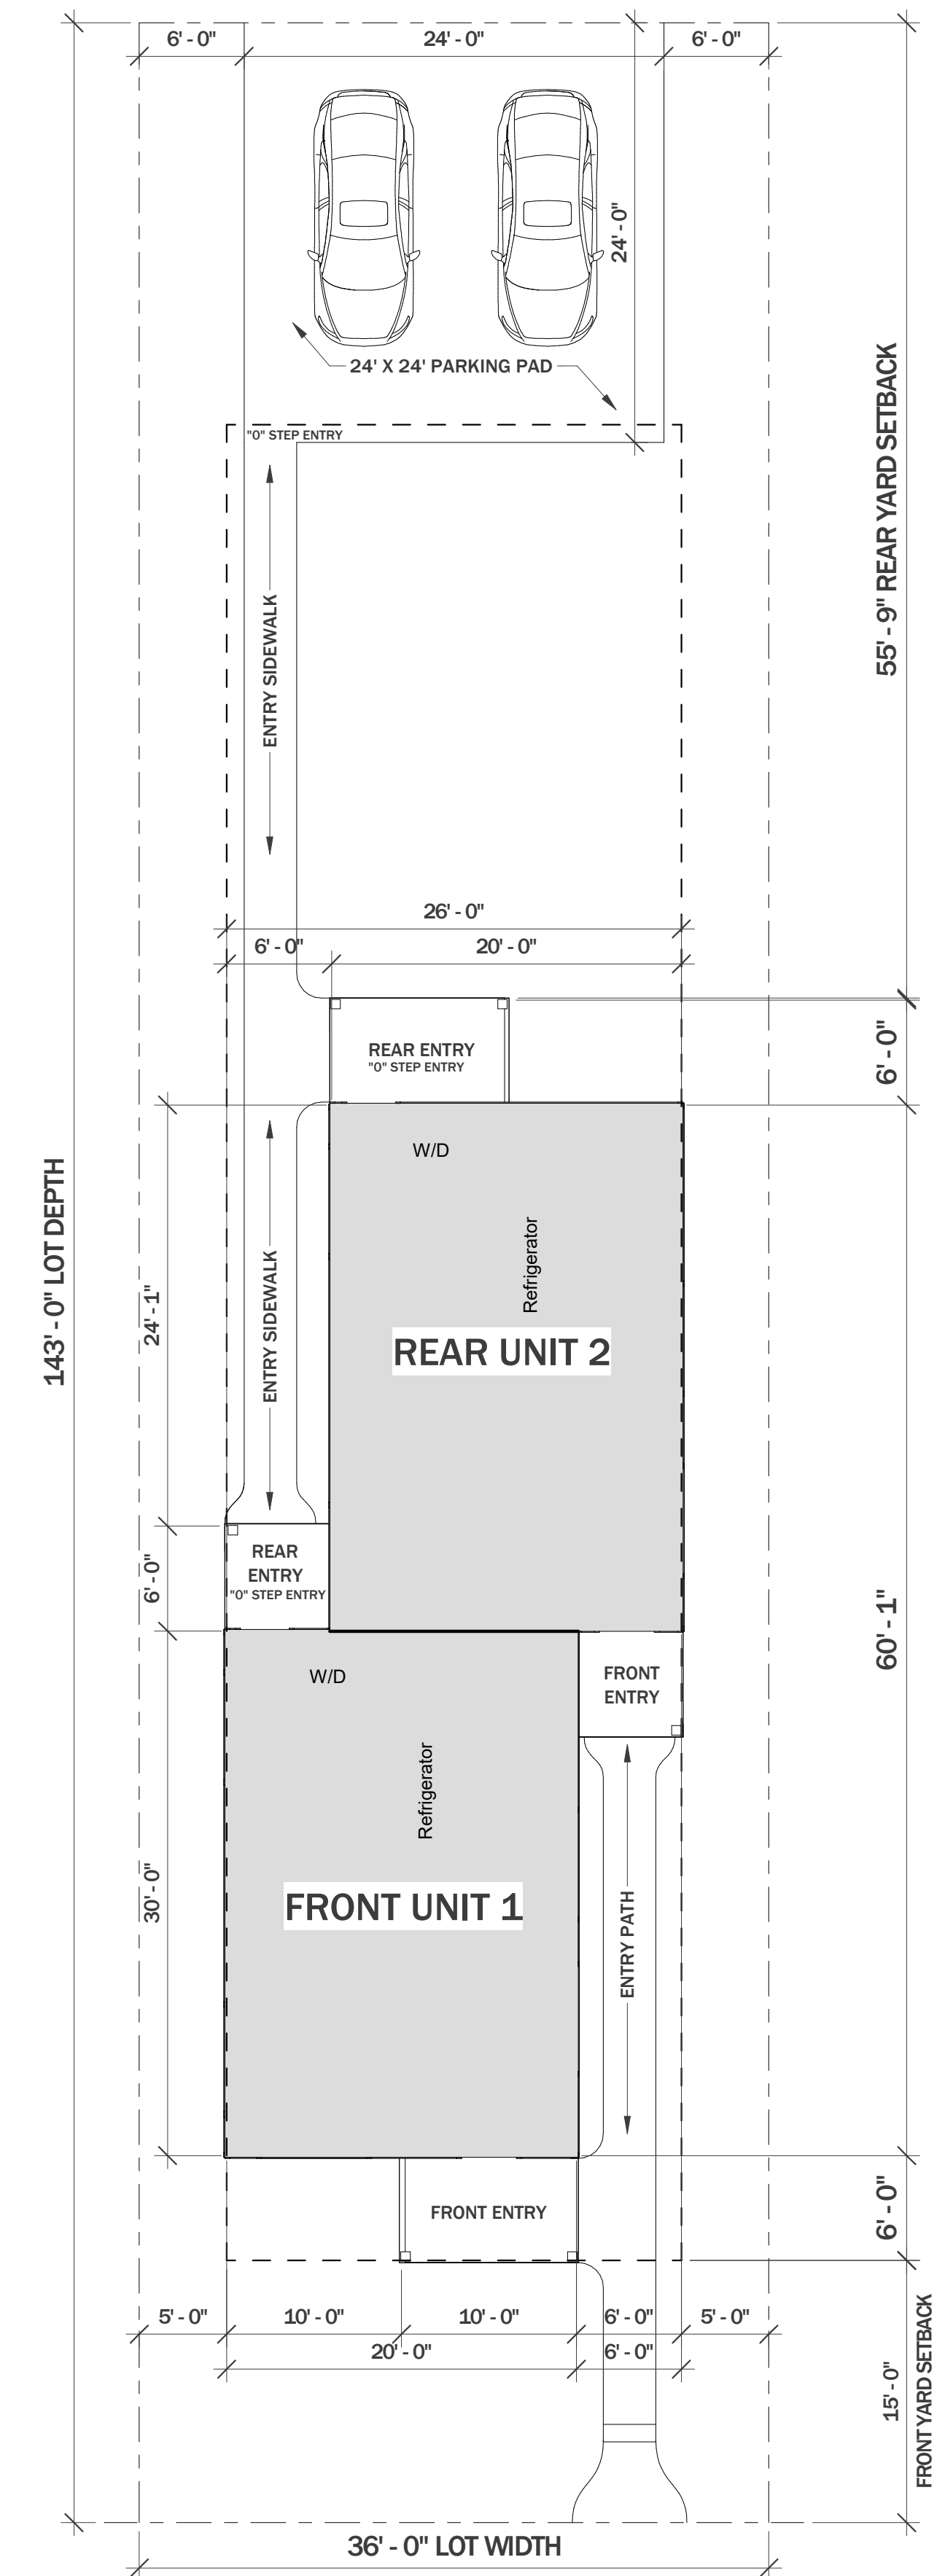

1 SITE PLAN
SCALE: 1/8" = 1'-0"

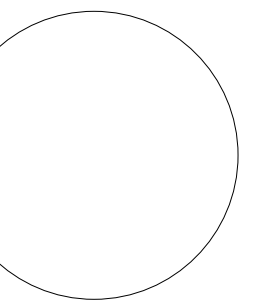


REVISION	DATE
DESIGN REVISION 1	06-26-2023


NOTES:
NOT FOR CONSTRUCTION

DATE: 06-27-2023
PROJECT NO: 23-005
DRAWN BY: NH

SITE PLAN & 3D
IMAGES

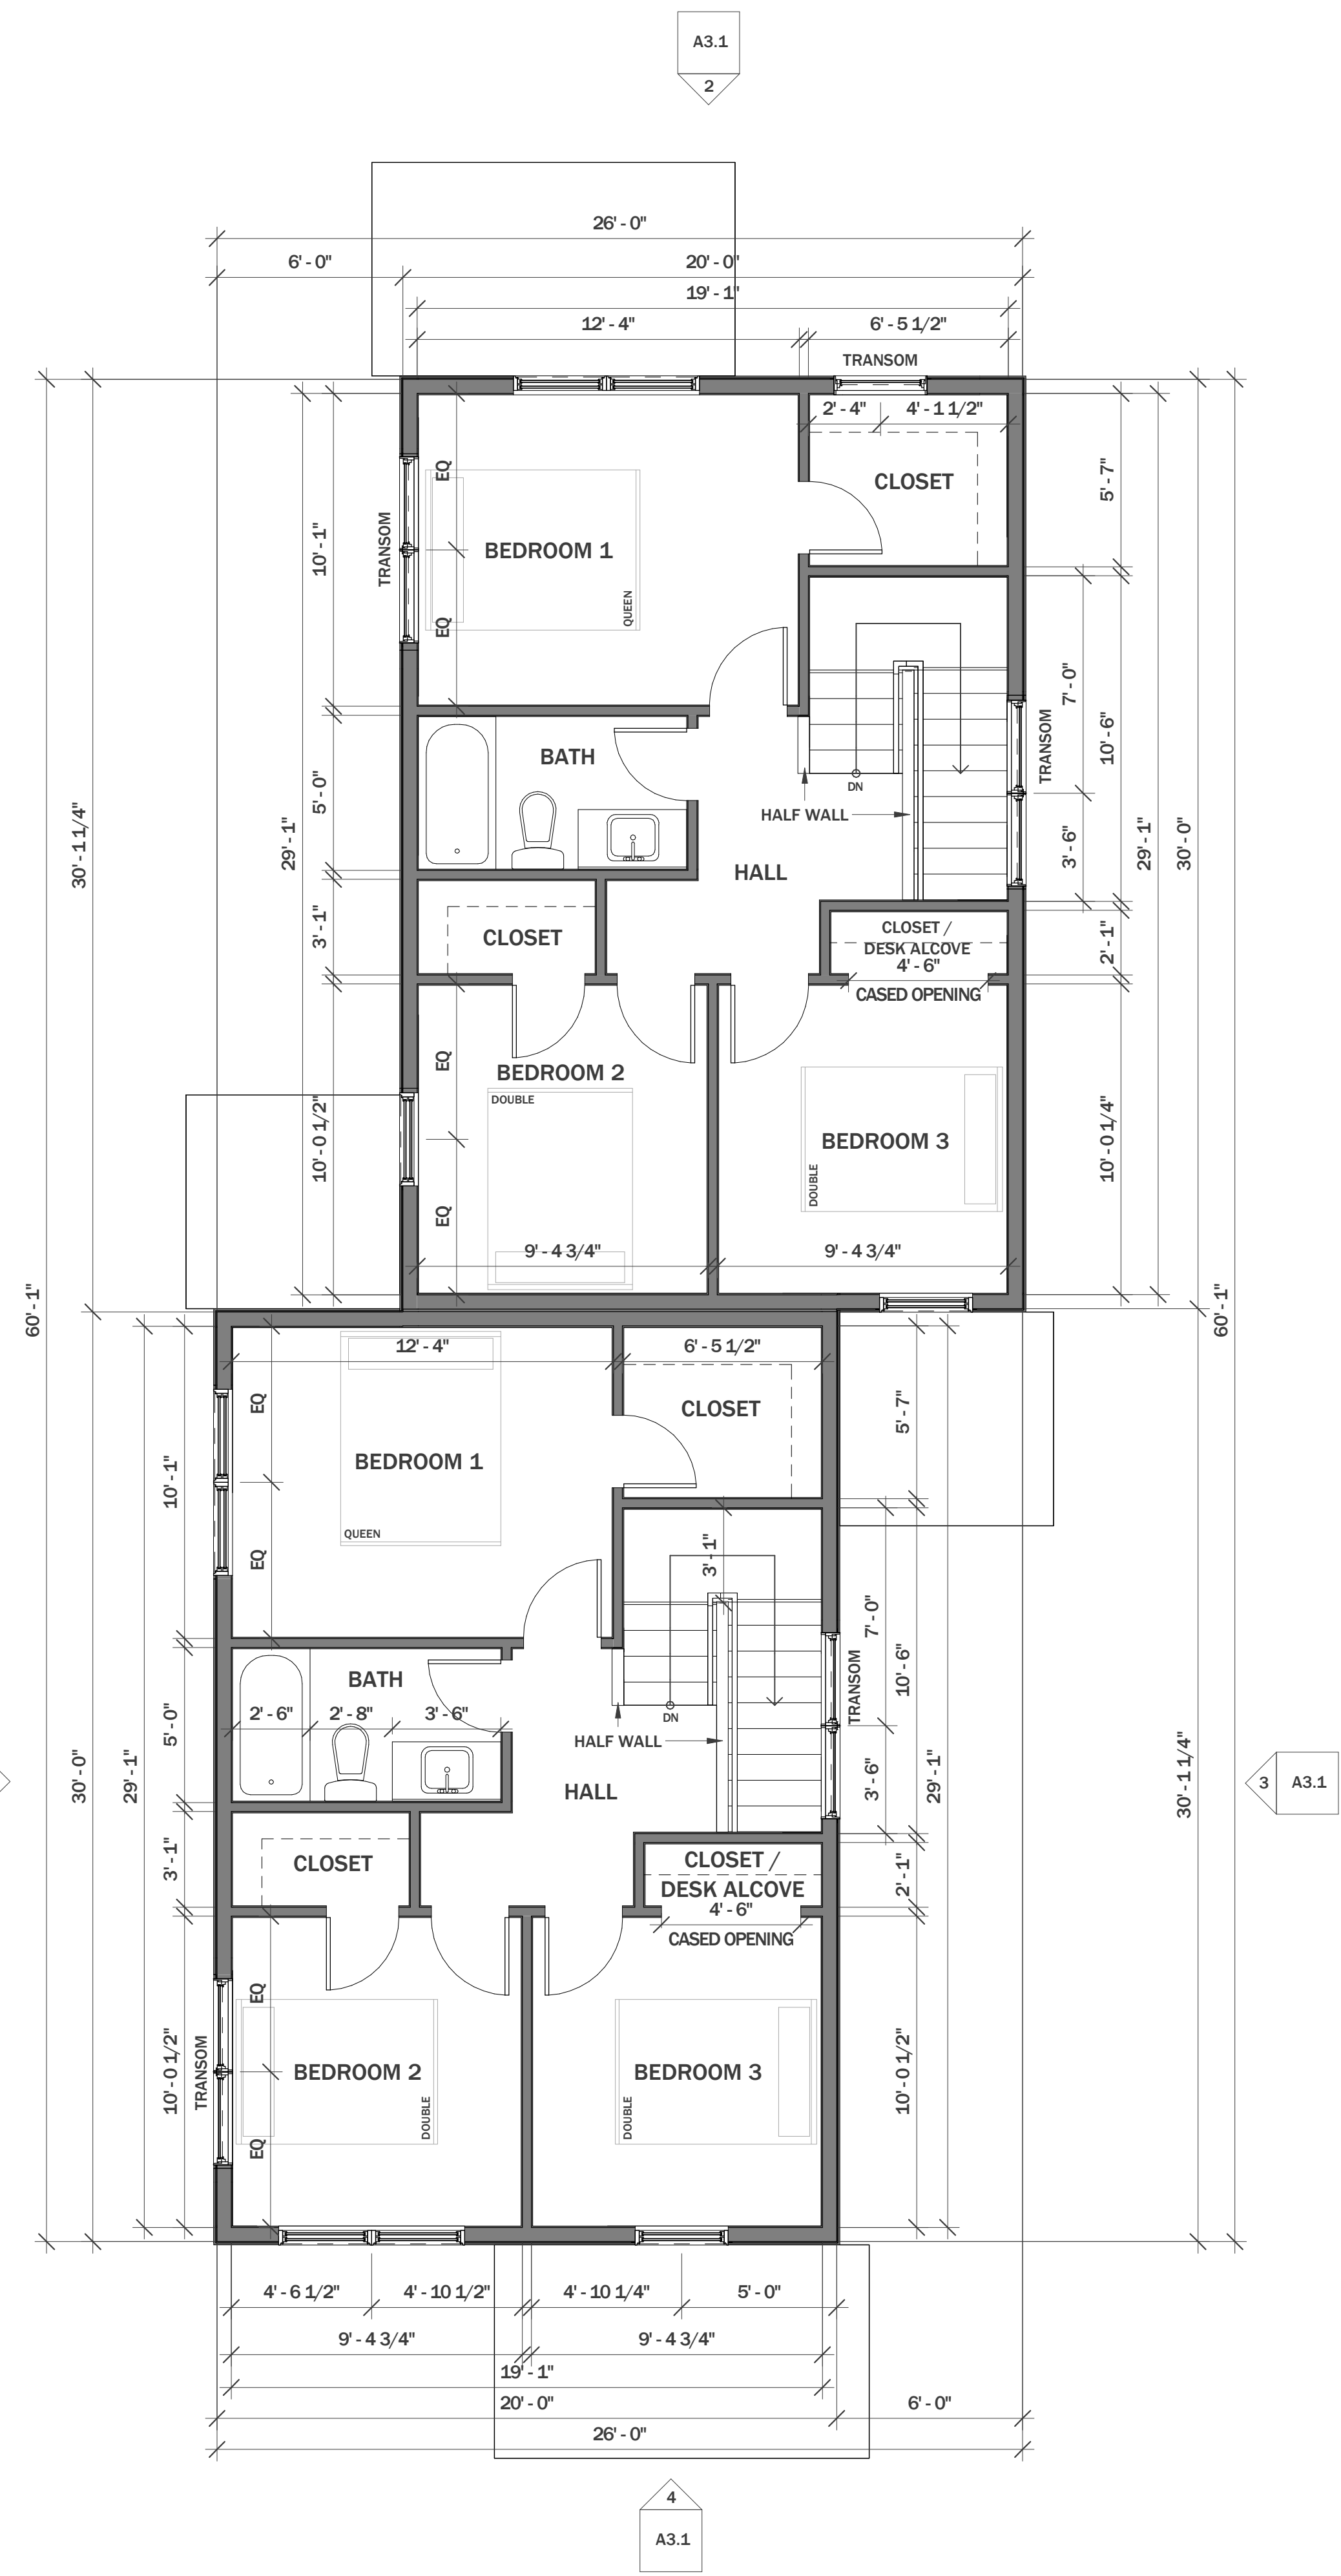

2 SECOND FLOOR
SCALE: 1/4" = 1'-0"

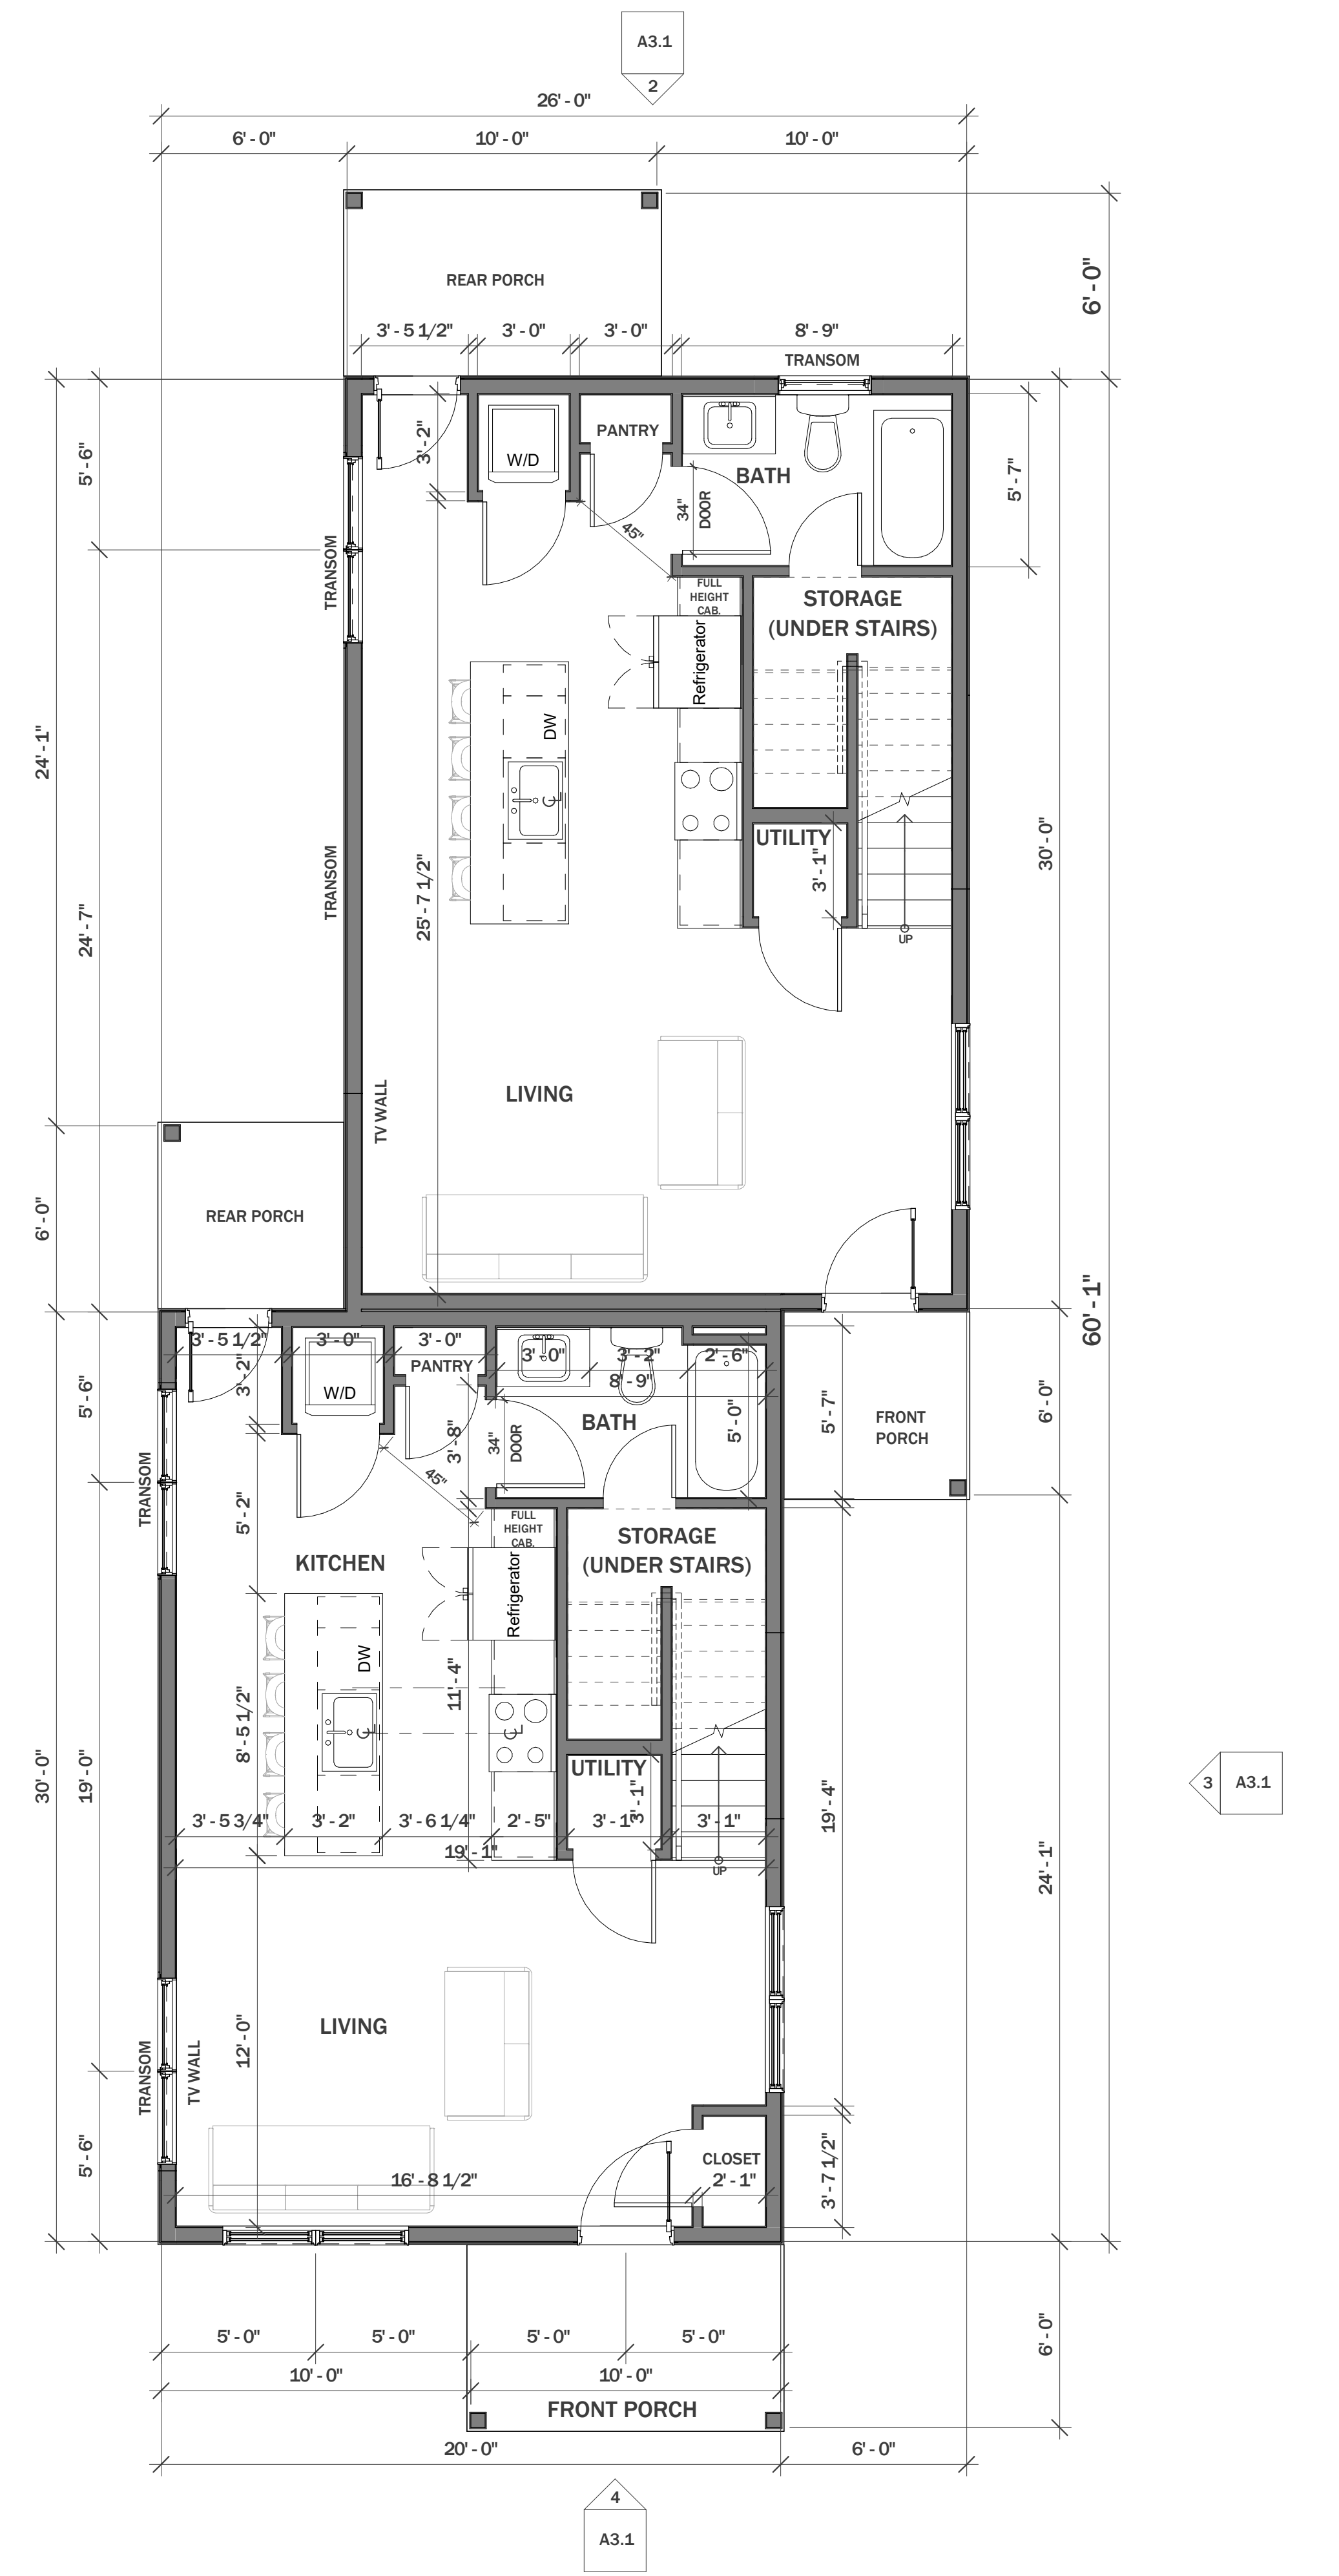

1 FIRST FLOOR
SCALE: 1/4" = 1'-0"

Phone:
317-225-6970
Email:
neil@hoerstmandesign.com

OAKLAND TOWNHOMES
857 N. Oakland Ave.
Indianapolis, IN 46201

REVISION	DATE
DESIGN REVISION 1	06-26-2023


NOTES:
NOT FOR CONSTRUCTION

DATE: 06-27-2023
PROJECT NO: 23-005
DRAWN BY: NH

FLOOR PLAN




1 NORTH ELEVATION
SCALE: 1/4" = 1'-0"

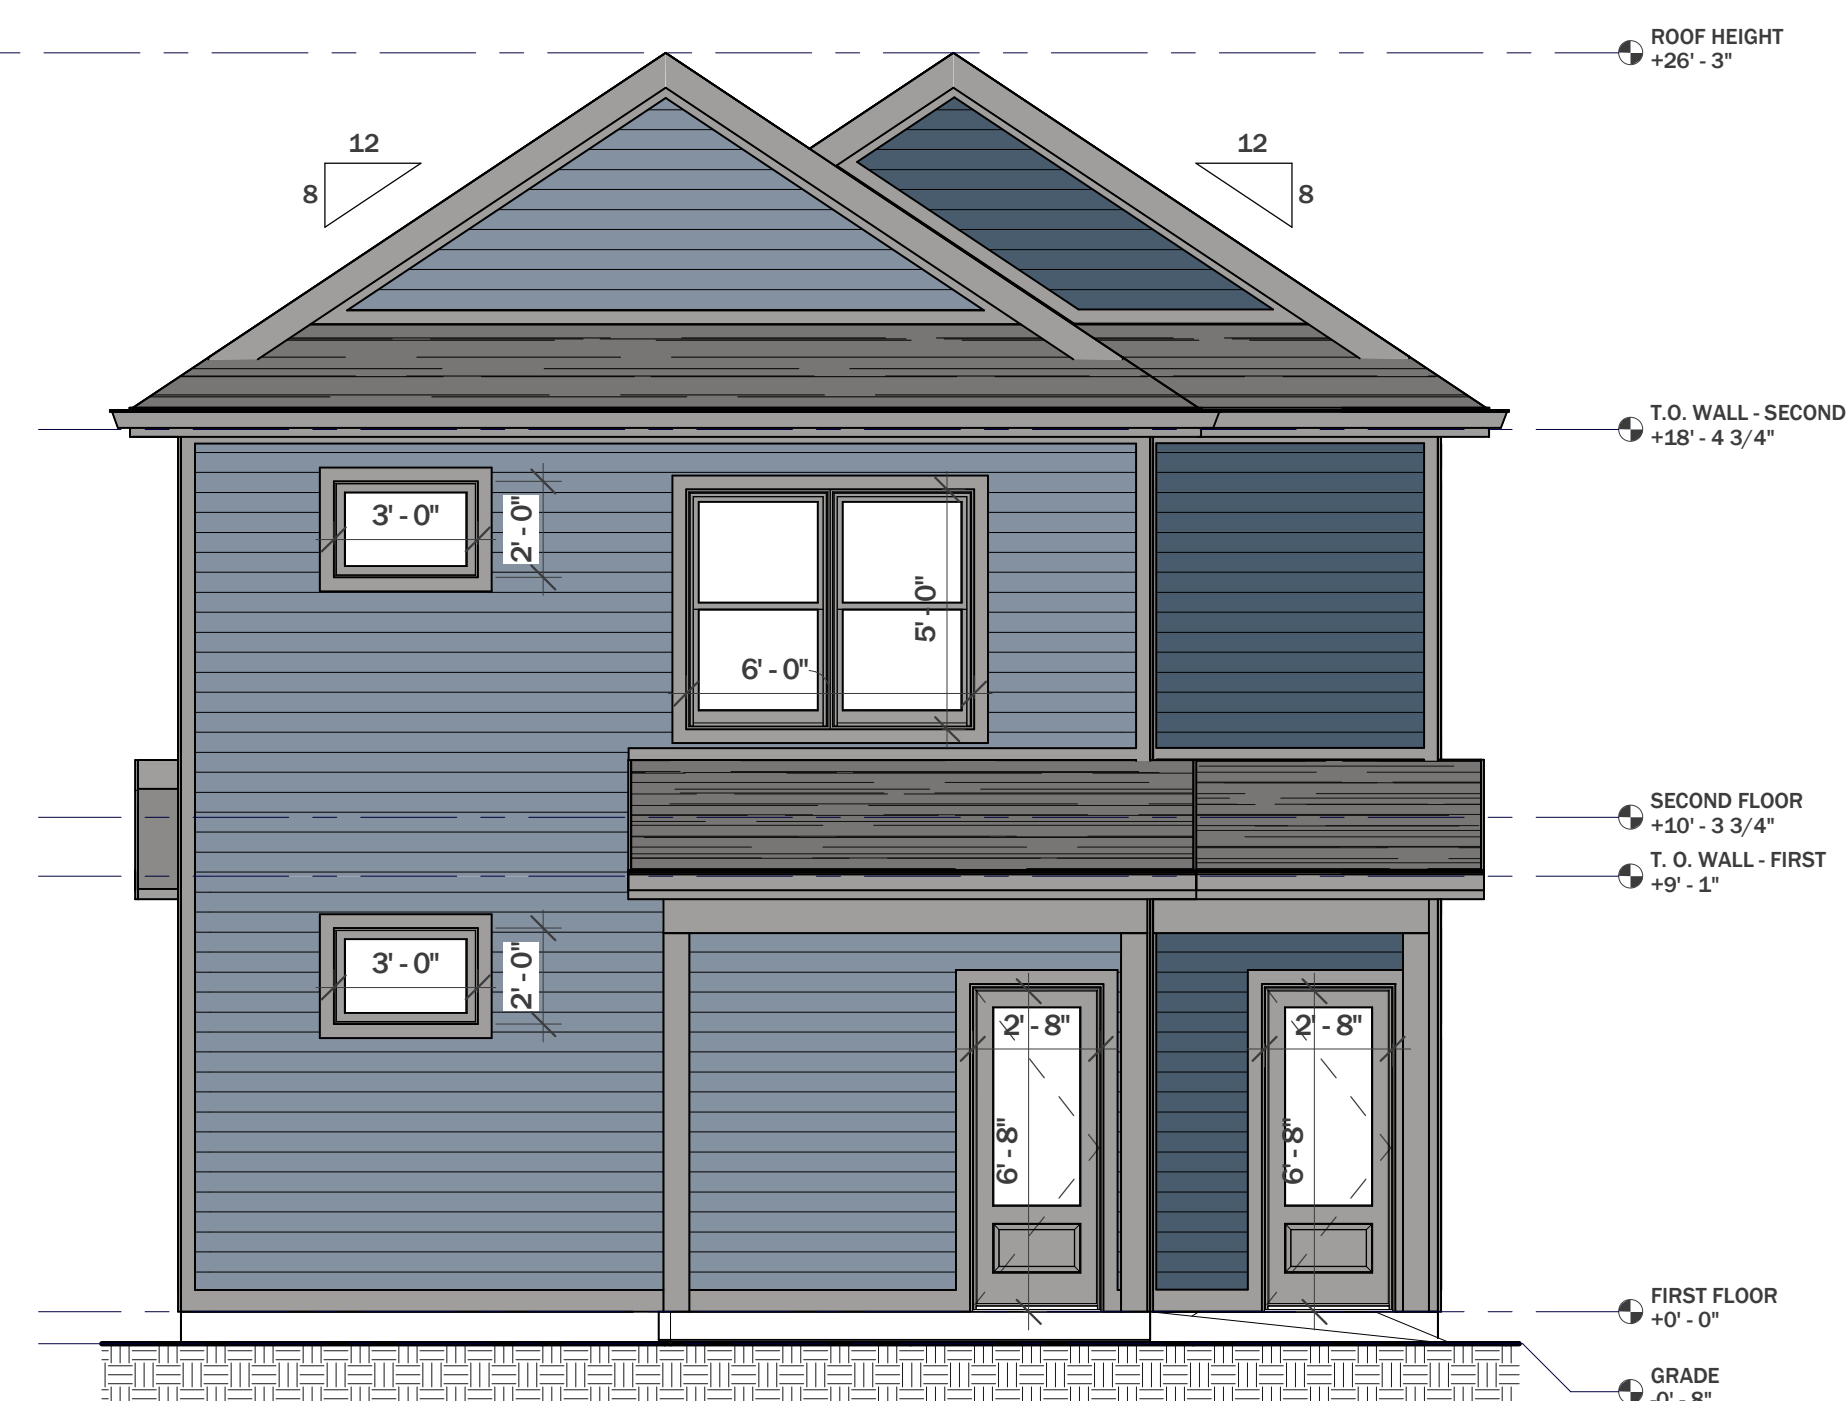

2 EAST ELEVATION
SCALE: 1/4" = 1'-0"



3 SOUTH ELEVATION
SCALE: 1/4" = 1'-0"

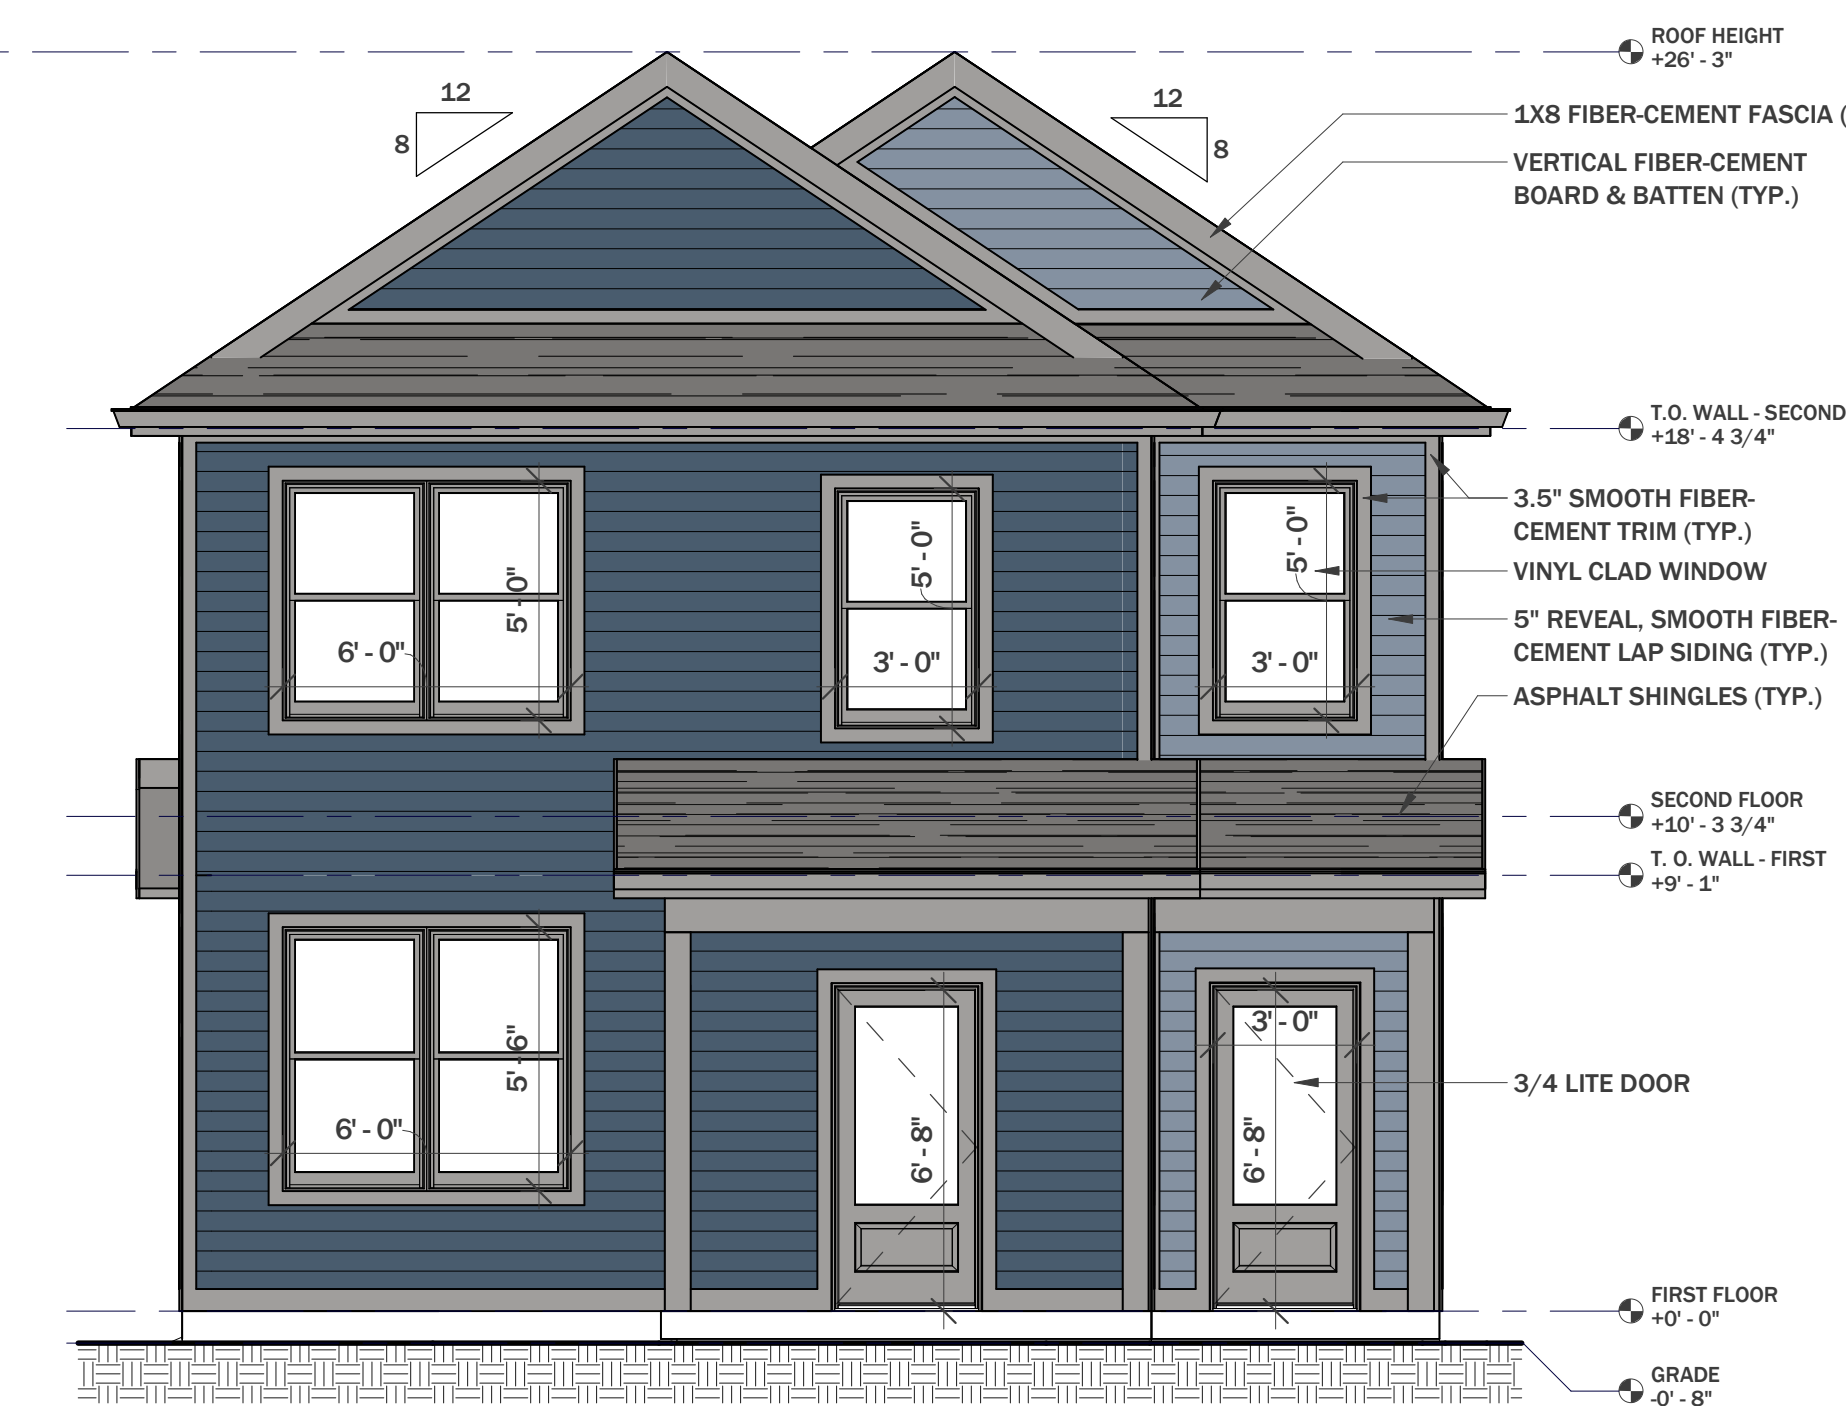

4 WEST ELEVATION
SCALE: 1/4" = 1'-0"

REVISION	DATE
DESIGN REVISION 1	06-26-2023

NOTES:
NOT FOR CONSTRUCTION

DATE: 06-27-2023
PROJECT NO: 23-005
DRAWN BY: NH

ELEVATIONS